



Appendix A

Drawings

SLUDGE BEDS MARYSTOWN

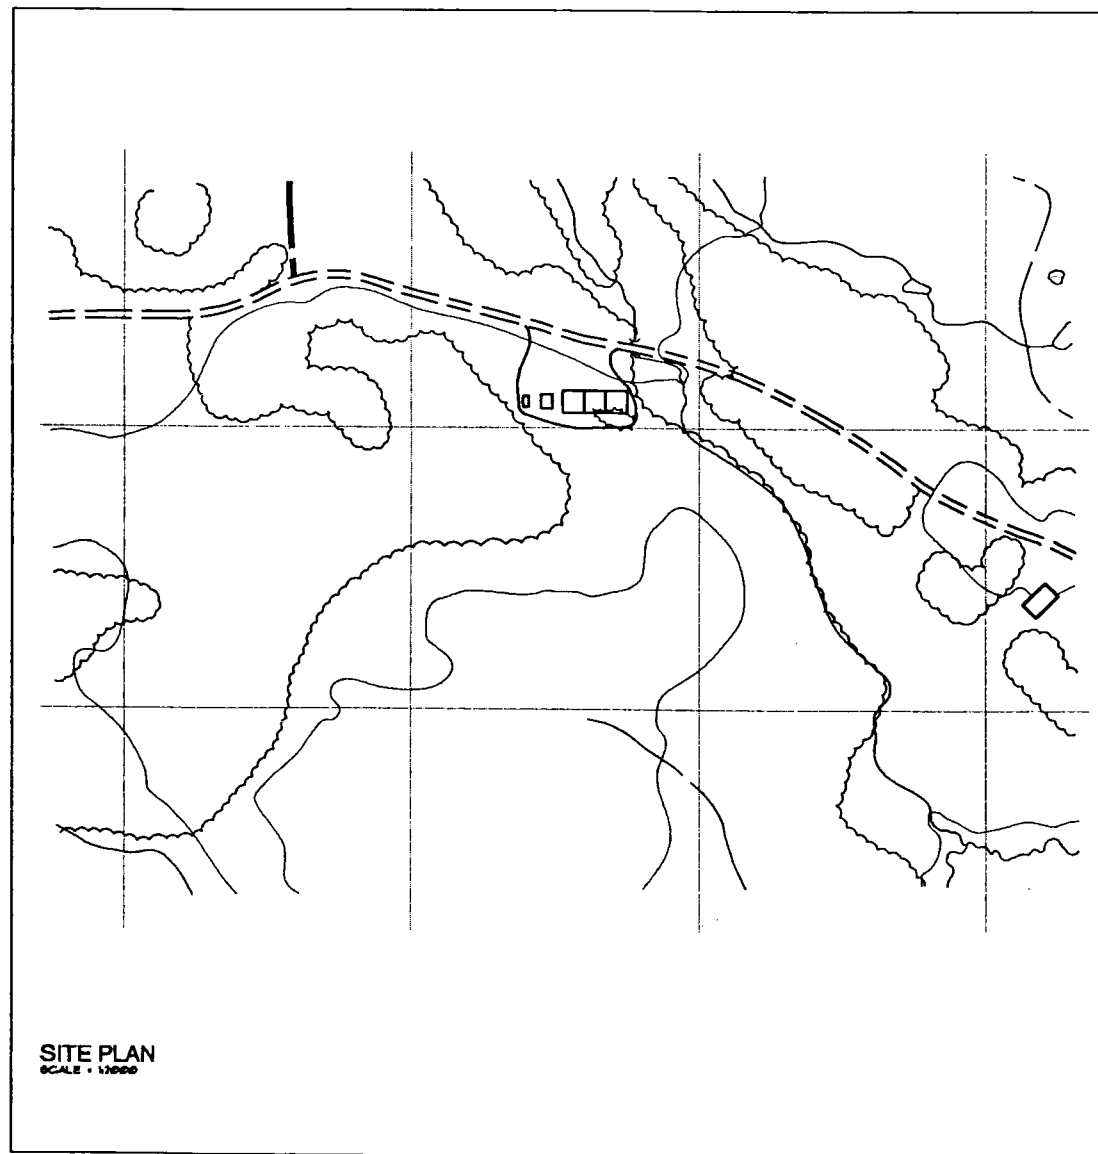

Kickuth BioReactor

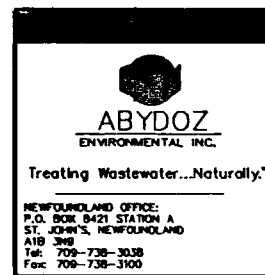

PROJECT : 2003-16

INDEX	
No.	DESCRIPTION
DRAWING C-1	INDEX & SITE PLAN
DRAWING C-2	PLAN VIEW AND ELEVATION
DRAWING C-3	-
DRAWING C-4	-
DRAWING C-5	-

BENCHMARK:	
DESCRIPTION	
ELEVATIONS AND BENCHMARK TO BE DETERMINED ON SITE	

NOTES:
 1) This drawing to be read in conjunction with all Engineer's drawings and the specification.
 2) The Contractor is responsible for all dimensions and for the correct setting out of the work on site. Only figured dimensions are to be used. Any discrepancies are to be reported to the Engineer before proceeding.

3) All materials and workmanship to comply with the current Newfoundland Standards and the National Building Code of Canada.
 4) This system is patented and confidential. Duplication or reproduction of this drawing without express written permission from "Abidoz Environmental Inc." is strictly prohibited.

APPROVED
 GLENN SHARP, P.ENG. ABYDOZ ENVIRONMENTAL INC.




PROJECT
**SLUDGE BEDS
 MARYSTOWN**



1	Concept Layout	10/16/03	G.S.
---	----------------	----------	------

CLIENT	PROJECT NO.
CJENT	2003-16
DATE	SCALE
OCT. 16, 2003	AS NOTED
DESIGNED BY	DRAWN BY
ED.	
CHECKED BY	
	C-1

A
C-2

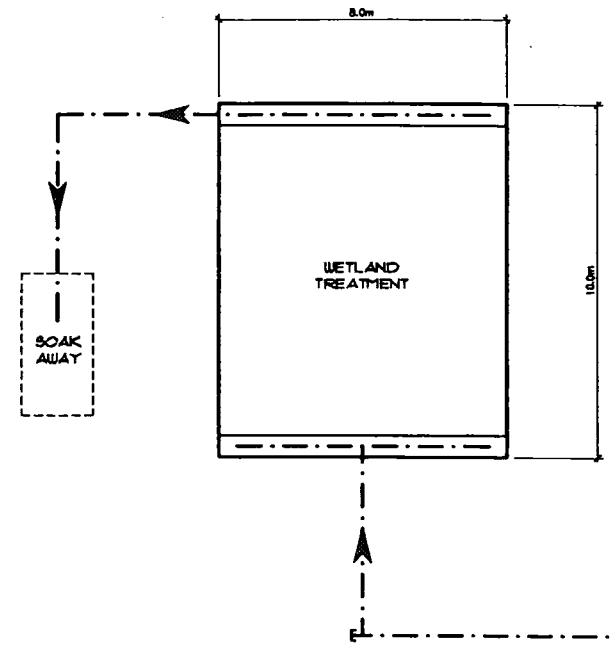

PLAN VIEW
SCALE - 1:100

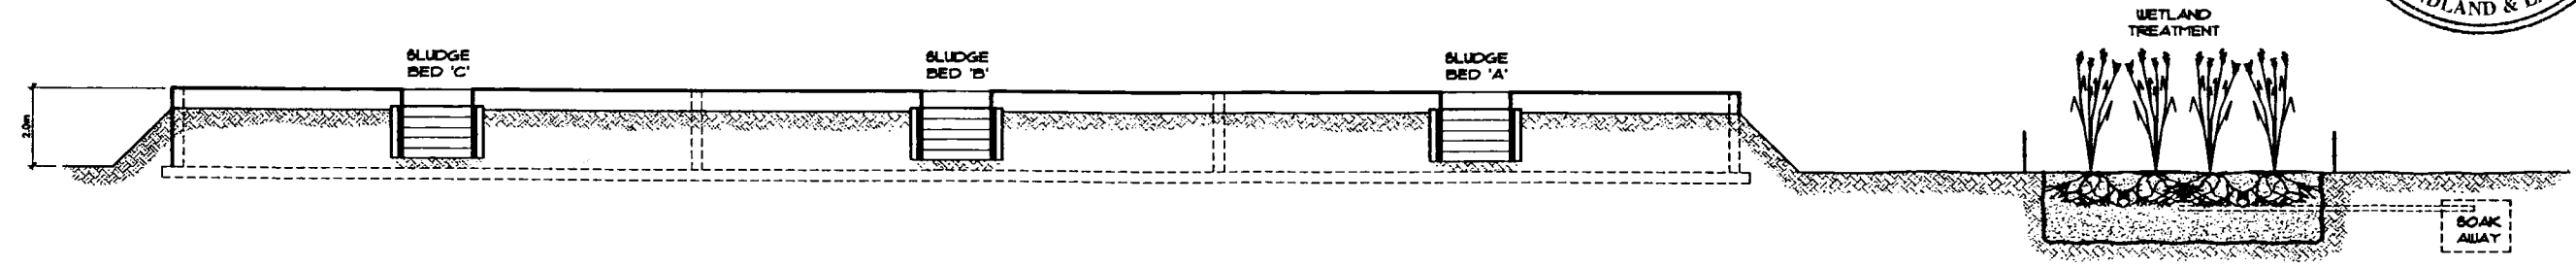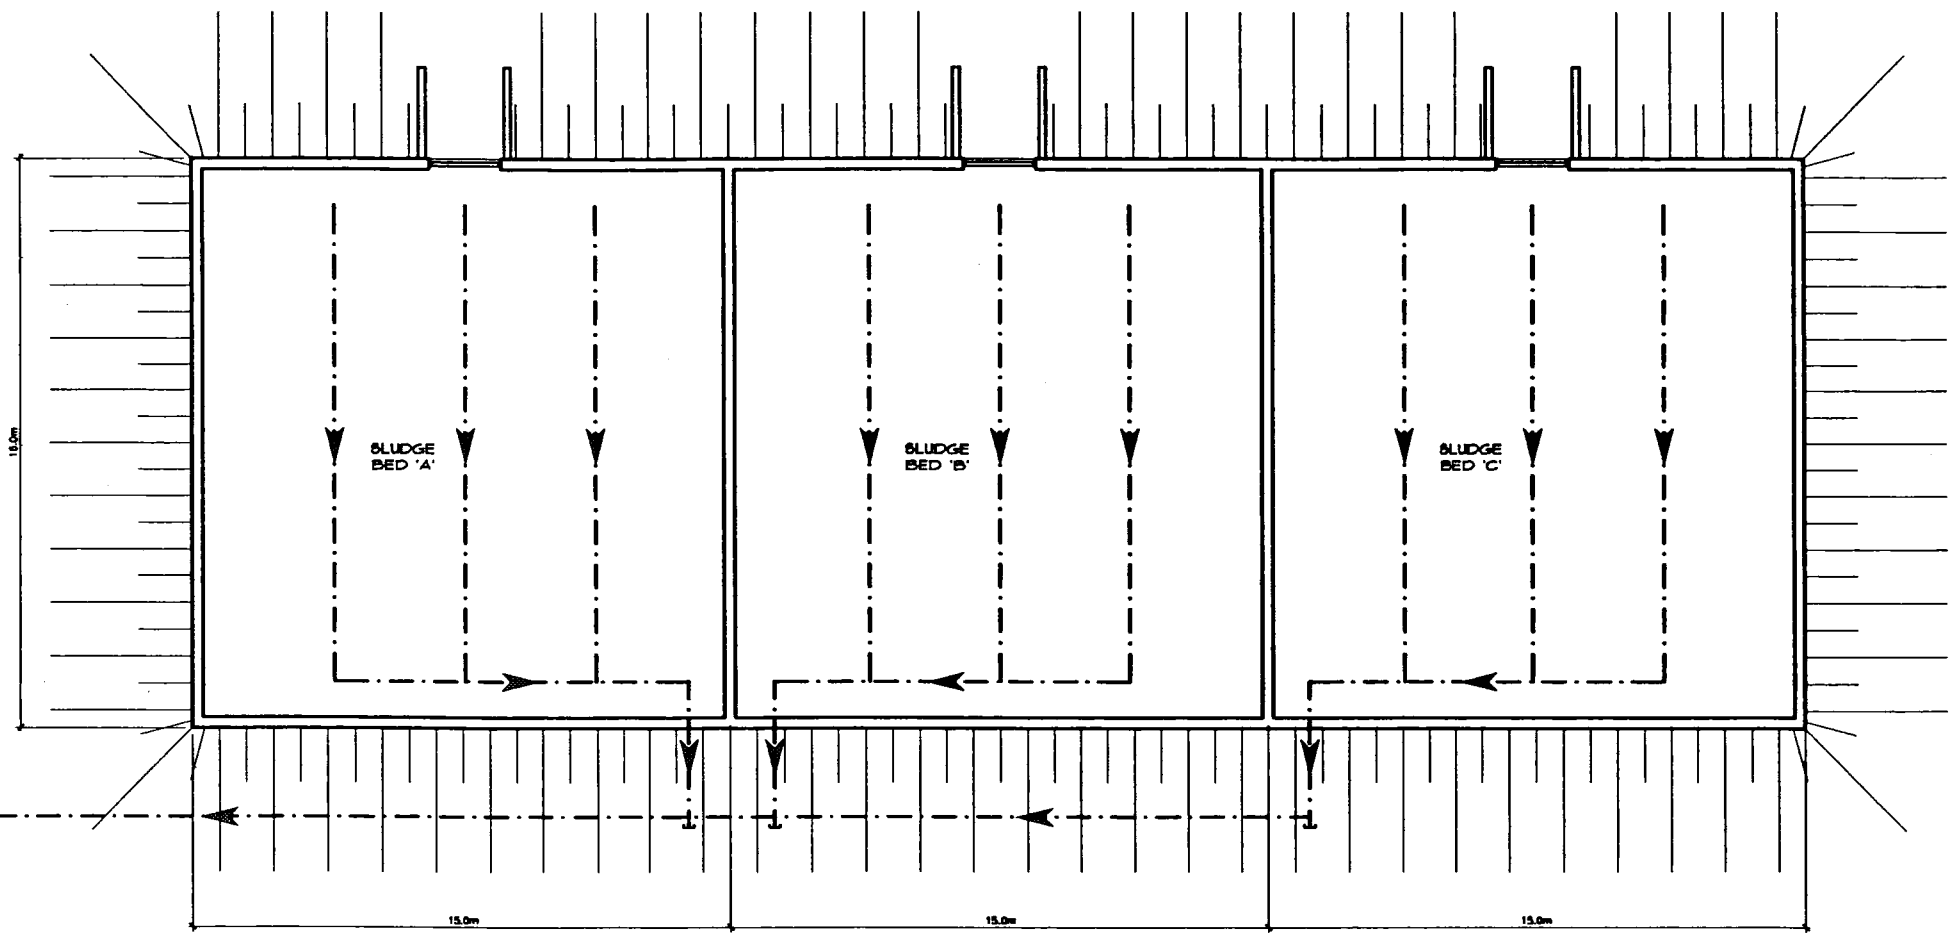

ELEVATION 'A'
SCALE - 1:100



NOTES:
 1) This drawing to be read in conjunction with all Engineer's drawings and the specification.
 2) The Contractor is responsible for all dimensions and for the correct setting out of the work on site. Only figured dimensions are to be used. Any discrepancies are to be reported to the Engineer before proceeding.

3) All materials and workmanship to comply with the current Newfoundland Standards and the National Building Code of Canada.
 4) This system is patented and confidential. Duplication or reproduction of this drawing without express written permission from "Abydoz Environmental, Inc." is strictly prohibited.

APPROVED
 GLENN SHARP, P.ENG. ABYDOZ
 ABYDOZ ENVIRONMENTAL, INC.
 Treating Wastewater... Naturally™

PROJECT
**SLUDGE BEDS
 MARYSTOWN**

1	Concept Layout	10/16/03	G.S.
---	----------------	----------	------

CLIENT	Kickuth BioReactor
DATE	OCT. 16, 2003
SCALE	AS NOTED
PROJECT NO.	2003-16
ENGINEER	R. GLENN SHARP
SIGNATURE	[Signature]
DATE	Oct 16, 2003
PROJECT NO.	C-2