


1 FRONT ELEVATION  
 SCALE: 1:100

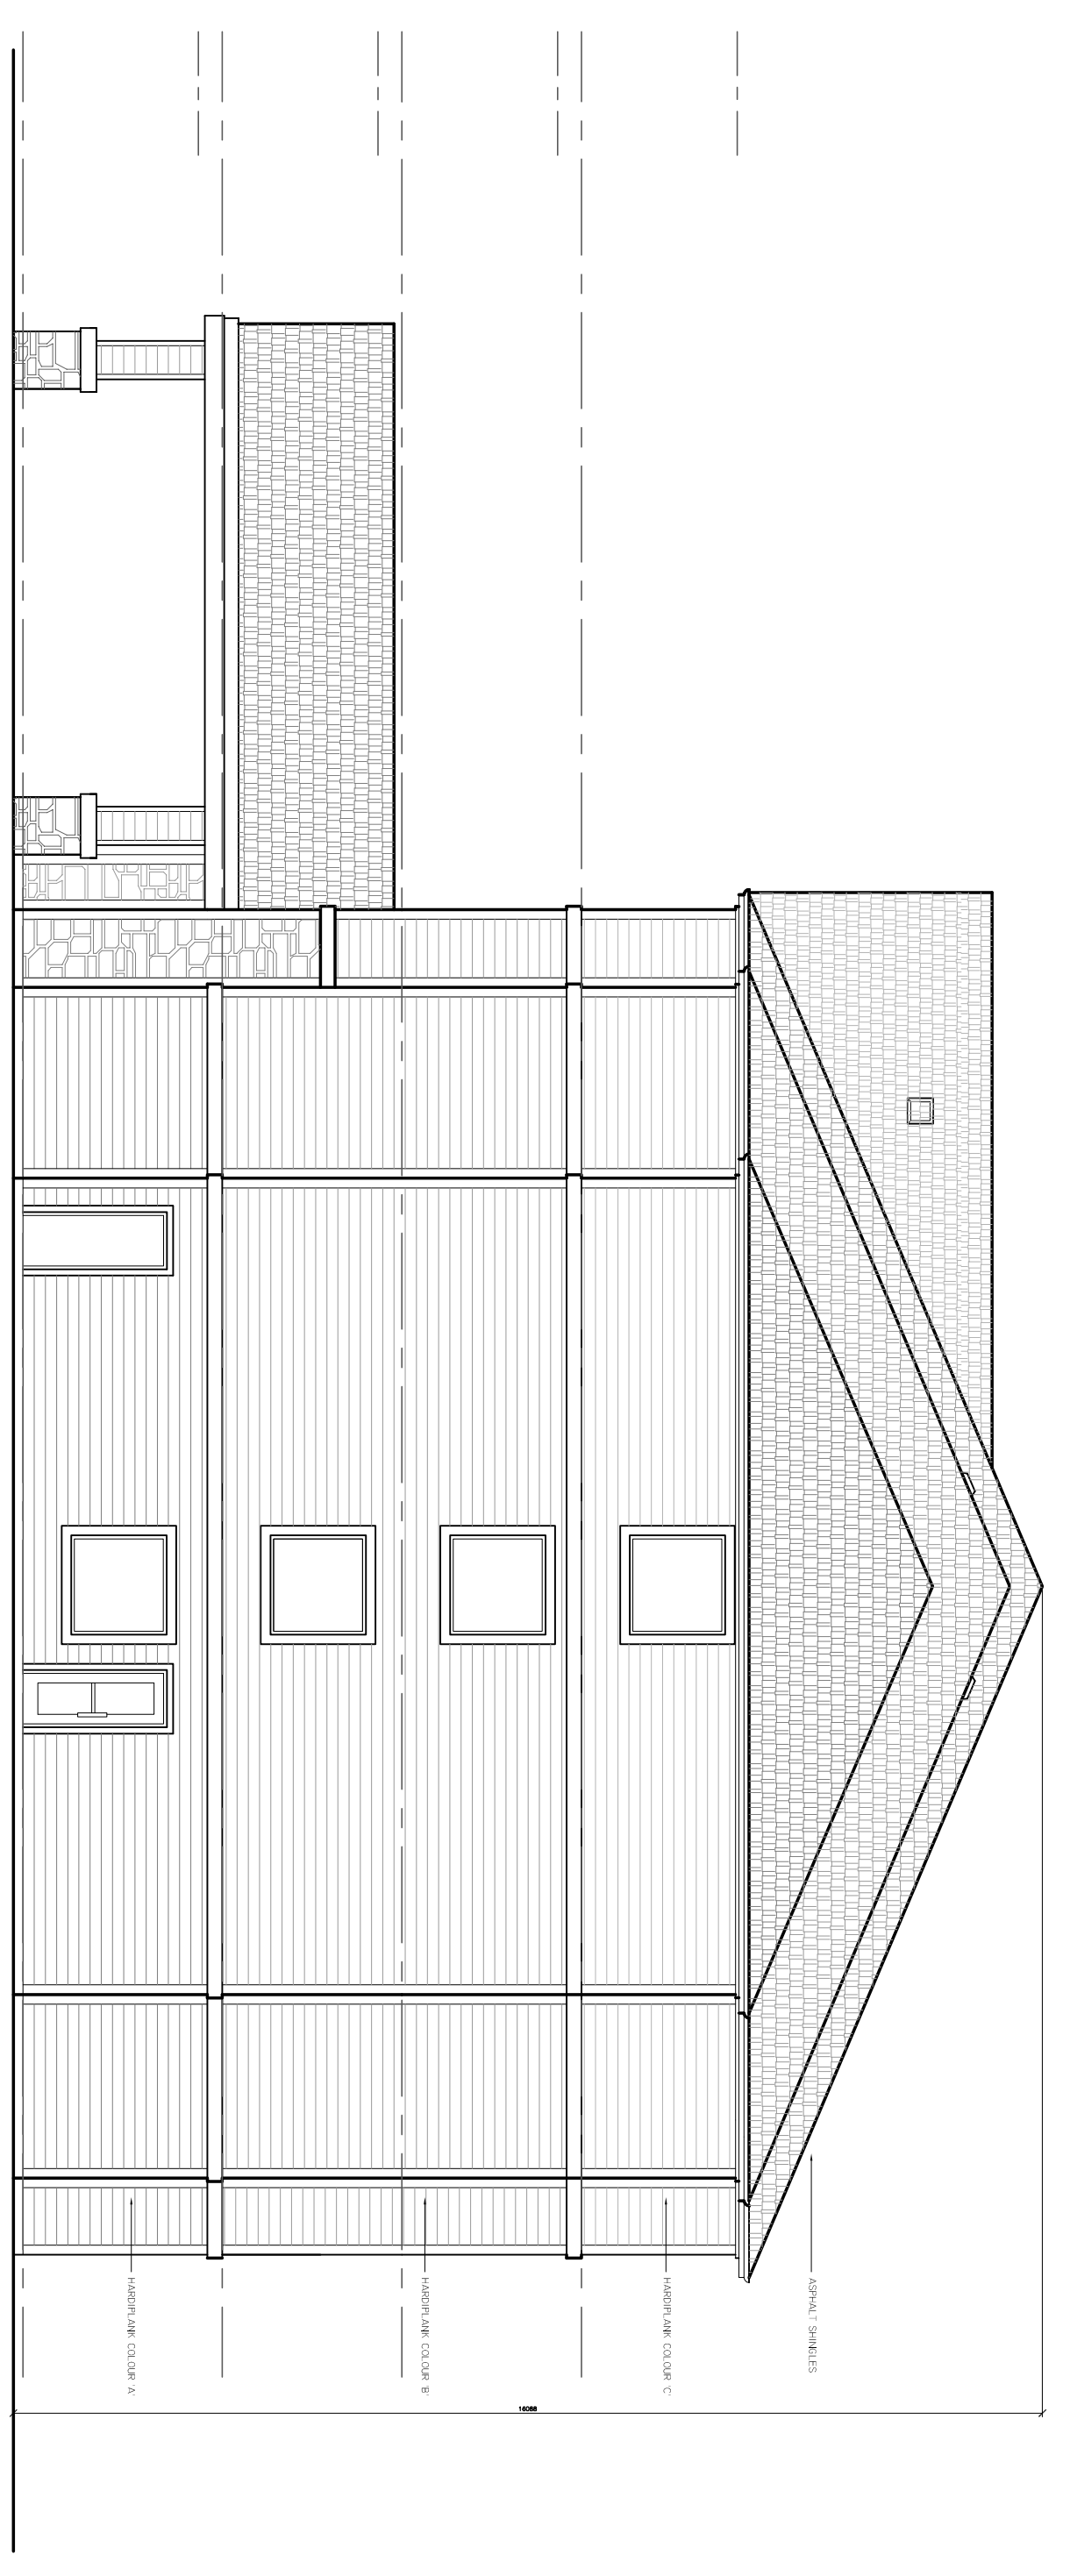

2 SIDE ELEVATION  
 SCALE: 1:100

The information contained in this document is confidential and for the use of the client only. It is not to be reproduced, stored in a retrieval system, or transmitted in any form or by any means, electronic, mechanical, photocopying, recording, or otherwise, without the prior written consent of Marchitecture Inc. All dimensions are in millimeters. Do not scale drawings. Make any dimensions prior to construction. Do not scale drawings. Only the latest revised drawings or those that are marked 'Issued for Construction' shall be used for construction.

NO.	DATE	DESCRIPTION

**SUPER 8 MOTEL**  
 DEER LAKE, N.F.D.

**ELEVATIONS**

DATE: 07-09  
 DESIGNER: ESTHER LIU  
 DATE: 07-06-13  
 DRAWN BY: [Name]  
 CHECKED BY: [Name]  
 APPROVED BY: [Name]

