

 
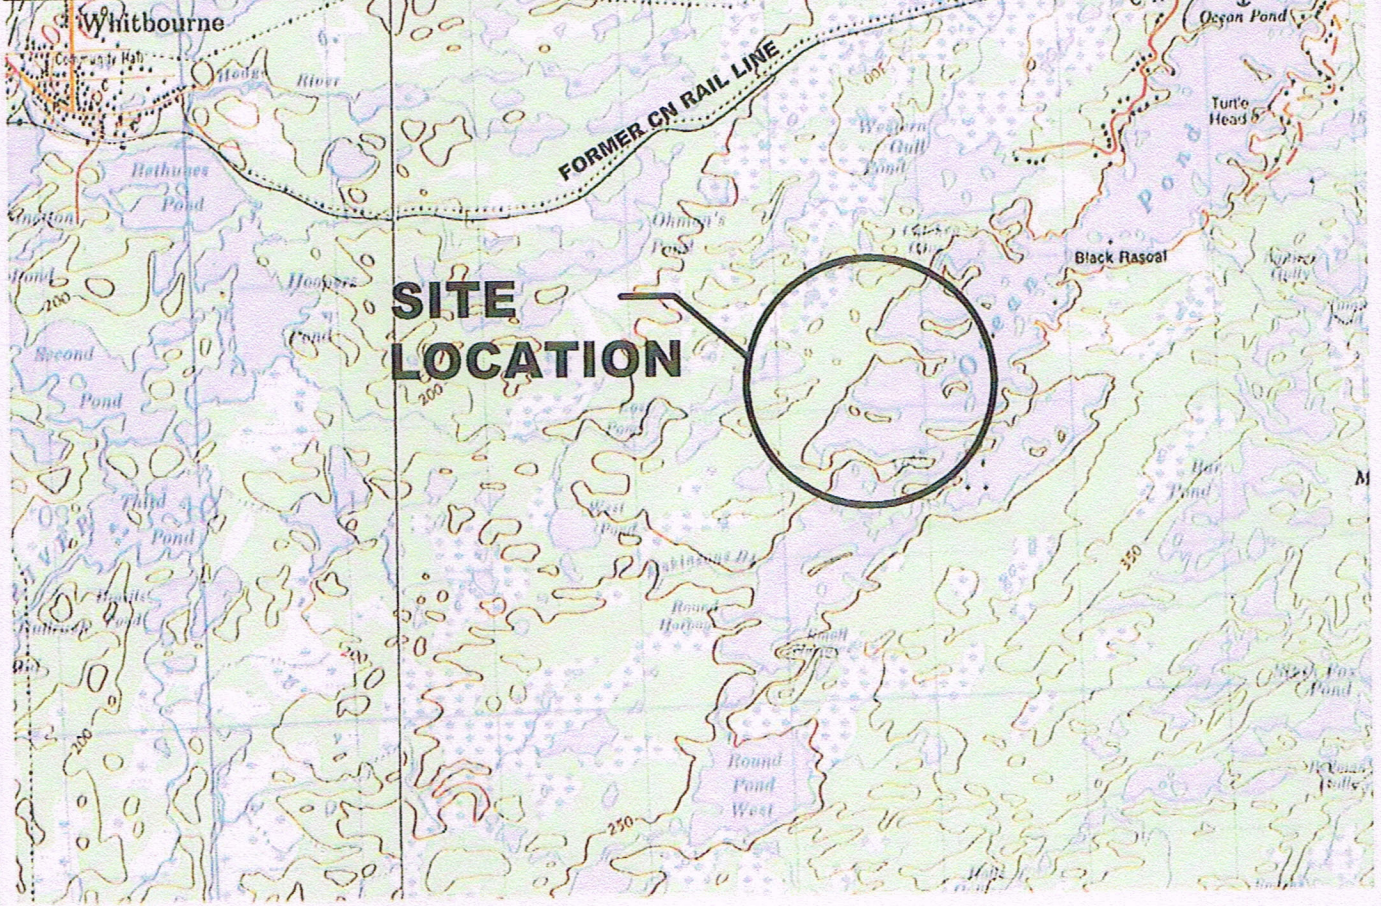


APPENDIX III

LOCATION PLAN

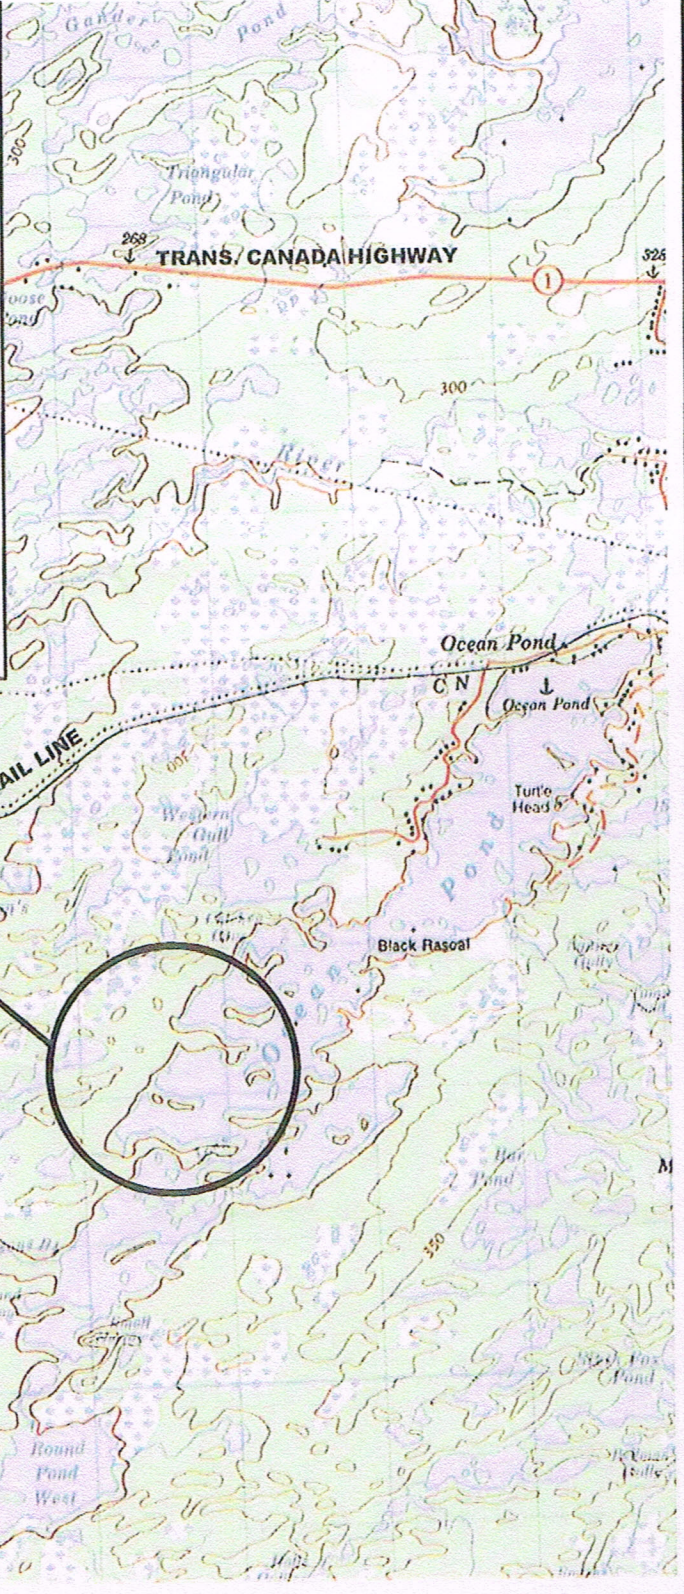

exp Services Inc.  
 t: +1.709.579.2886 | f: +1.709.738.1596  
 60 Pippy Place, Suite 200  
 St. John's, NL A1B 4H7  
 CANADA  
 www.exp.com

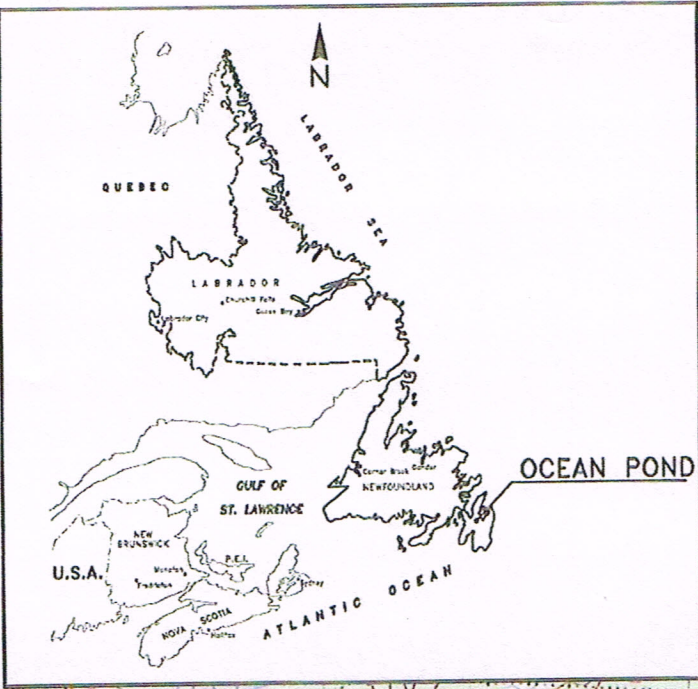


The new identity of ADI Limited

ENVIRONMENTAL - EARTH & ENVIRONMENT - ENERGY - INDUSTRIAL - INFRASTRUCTURE - SUSTAINABLE CITY

Project Title  
**LEVEL 1 GROUNDWATER SUPPLY  
 ASSESSMENT  
 OCEAN POND, NL**

Dwg. Title  
**SITE LOCATION**

Drawn By: D.R.R.	Project No. SJN-00215494-A0
Dwg. Standards Ckd. By:	Dwg. No. <b>FIGURE 1</b>
Designed By: C.J.P.	Dwg. Design Ckd. By:
	Rev. No.

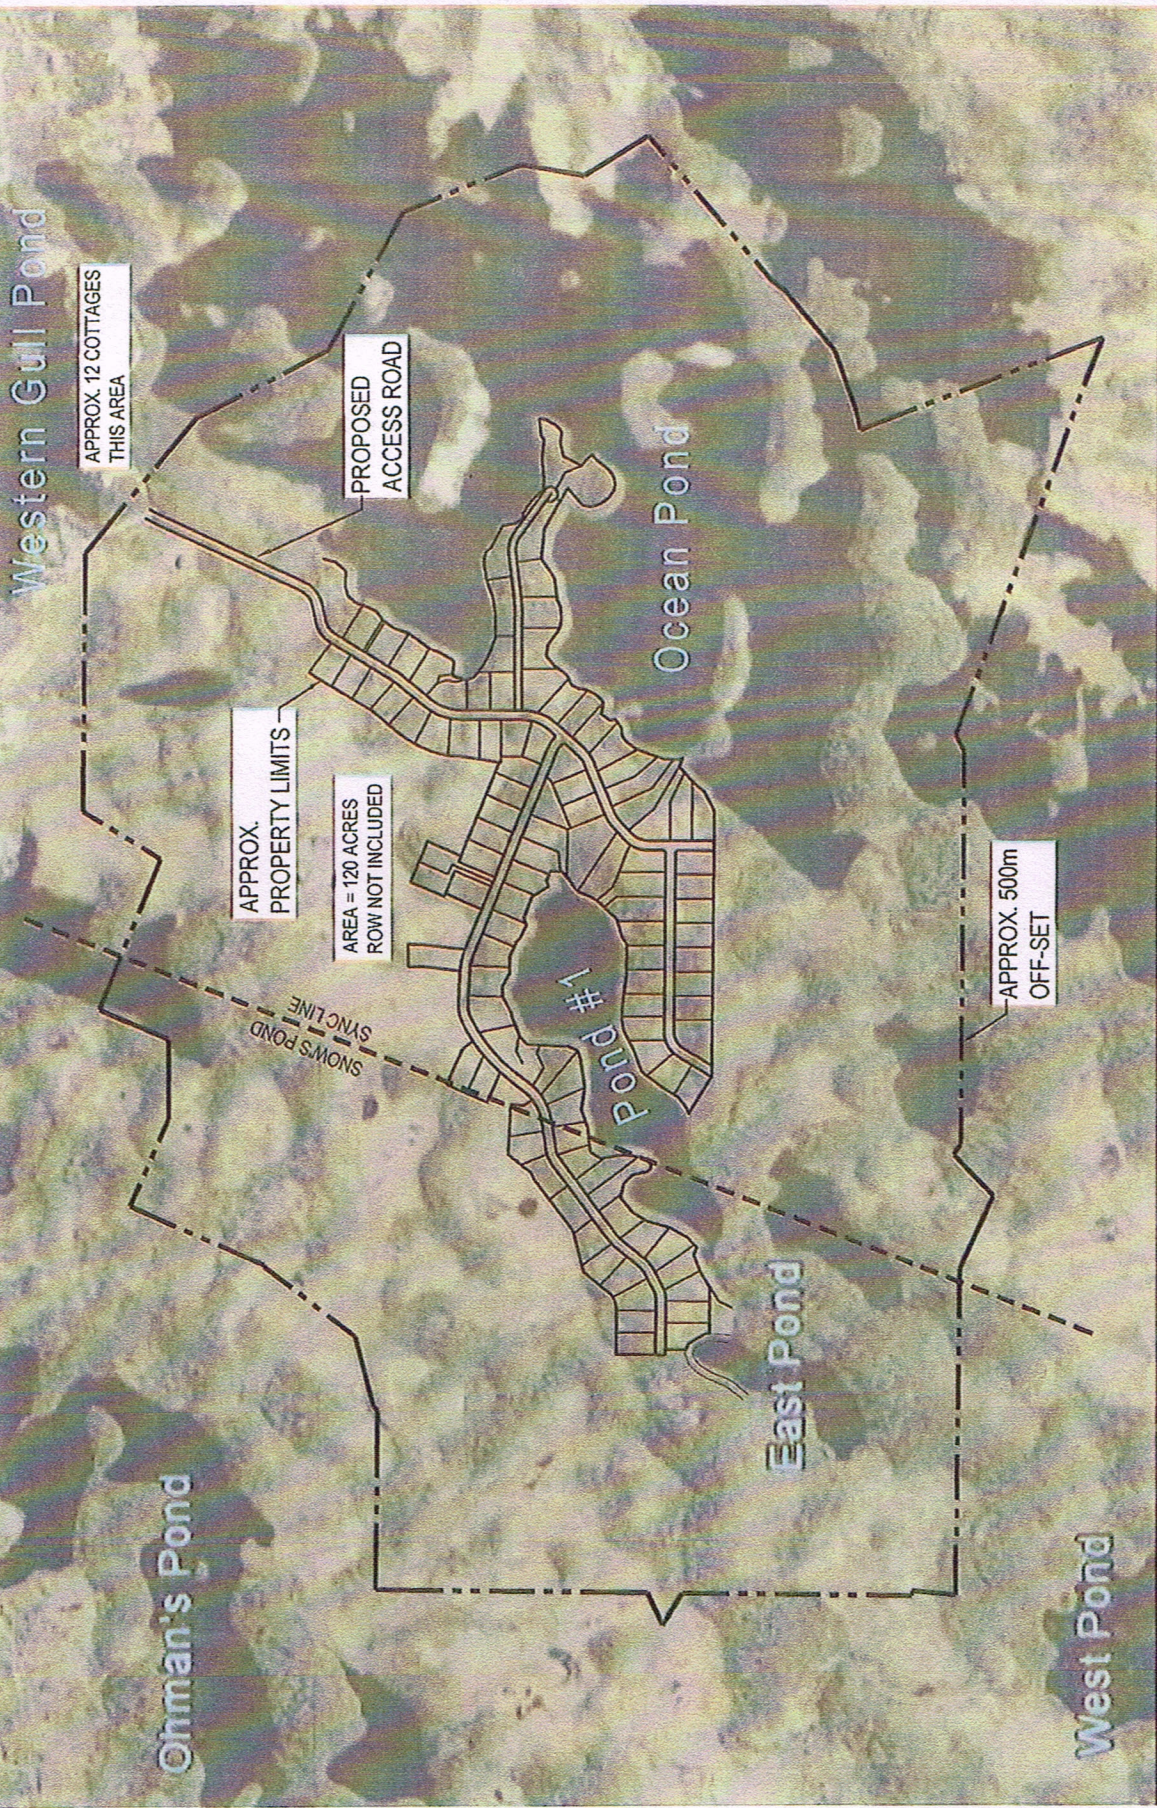

SCALE 1:15,000  
This drawing is not to be scaled



Drawn By: D.R.R.	Project No. S.JN-00215494-A0
Dwg. Standards Ckd. By:	FIGURE 2
Designed By: C.J.P.	Dwg. Design Ckd. By:
	Rev. No. RevNG

Ovg. Title:  
**SITE PLAN**

Project Title  
**LEVEL 1 GROUNDWATER  
SUPPLY ASSESSMENT  
OCEAN POND, NL**

exp.

exp Services Inc.  
t: +1.709.579.2886 | f: +1.709.736.1596  
60 Pippy Place, Suite 200  
St. John's, NL A1B 4H7  
CANADA  
www.exp.com

BUILDINGS · EARTH & ENVIRONMENT · ENERGY · INDUSTRIAL · INFRASTRUCTURE · SUSTAINABILITY

\*FILE\*

MODEL: \*MODELNAME\*

PLOTTED BY: \*USER\* DATE: \*DATE\* \*TIME\*