

SITE PLAN
SCALE- 1 : 7500

REFERENCE DRAWINGS		REVISIONS					
REF. DWG. NO.	REFERENCE DRAWING TITLE	REV.	DESCRIPTION	DATE	BY	CHECK	APPR.
		B	ADDED SEPTIC SYSTEM FOR REVIEW	8 JUN 2016	GAB		
		A		APR 2016			

THIS DRAWING MIGHT BE REDUCED FROM ITS ORIGINAL SIZE. DO NOT SCALE	
4 Inches	3 2 1
50	100 Millimeters

NORDMIN
RESOURCE & INDUSTRIAL
ENGINEERING


NORDMIN ENGINEERING LTD.
160 Logan Ave., Thunder Bay, ON. P7A 6R1
Phone: (807) 683-1730, Fax: (807) 683-1744
www.nordmin.com

DESIGNED BY: Designer
DRAWN BY: G. BROWN
CHECKED BY: Checker
APPROVED BY:

CLIENT: NORDMIN/BENTON CAPE RAY JV
PROJECT / LOCATION: CAPE RAY MINE DEVELOPMENT PROJECT
TITLE: GENERAL ARRANGEMENT SITE PLAN

DATE: 08 FEB 2016	SCALE: 1 : 7500	PROJ. NO: 14200-08	DWG. NO: 14200-08-10-1000	REV. NO: B
-------------------	-----------------	--------------------	---------------------------	------------

KNOWLEDGE + EXPERIENCE + INNOVATION = SOLUTIONS

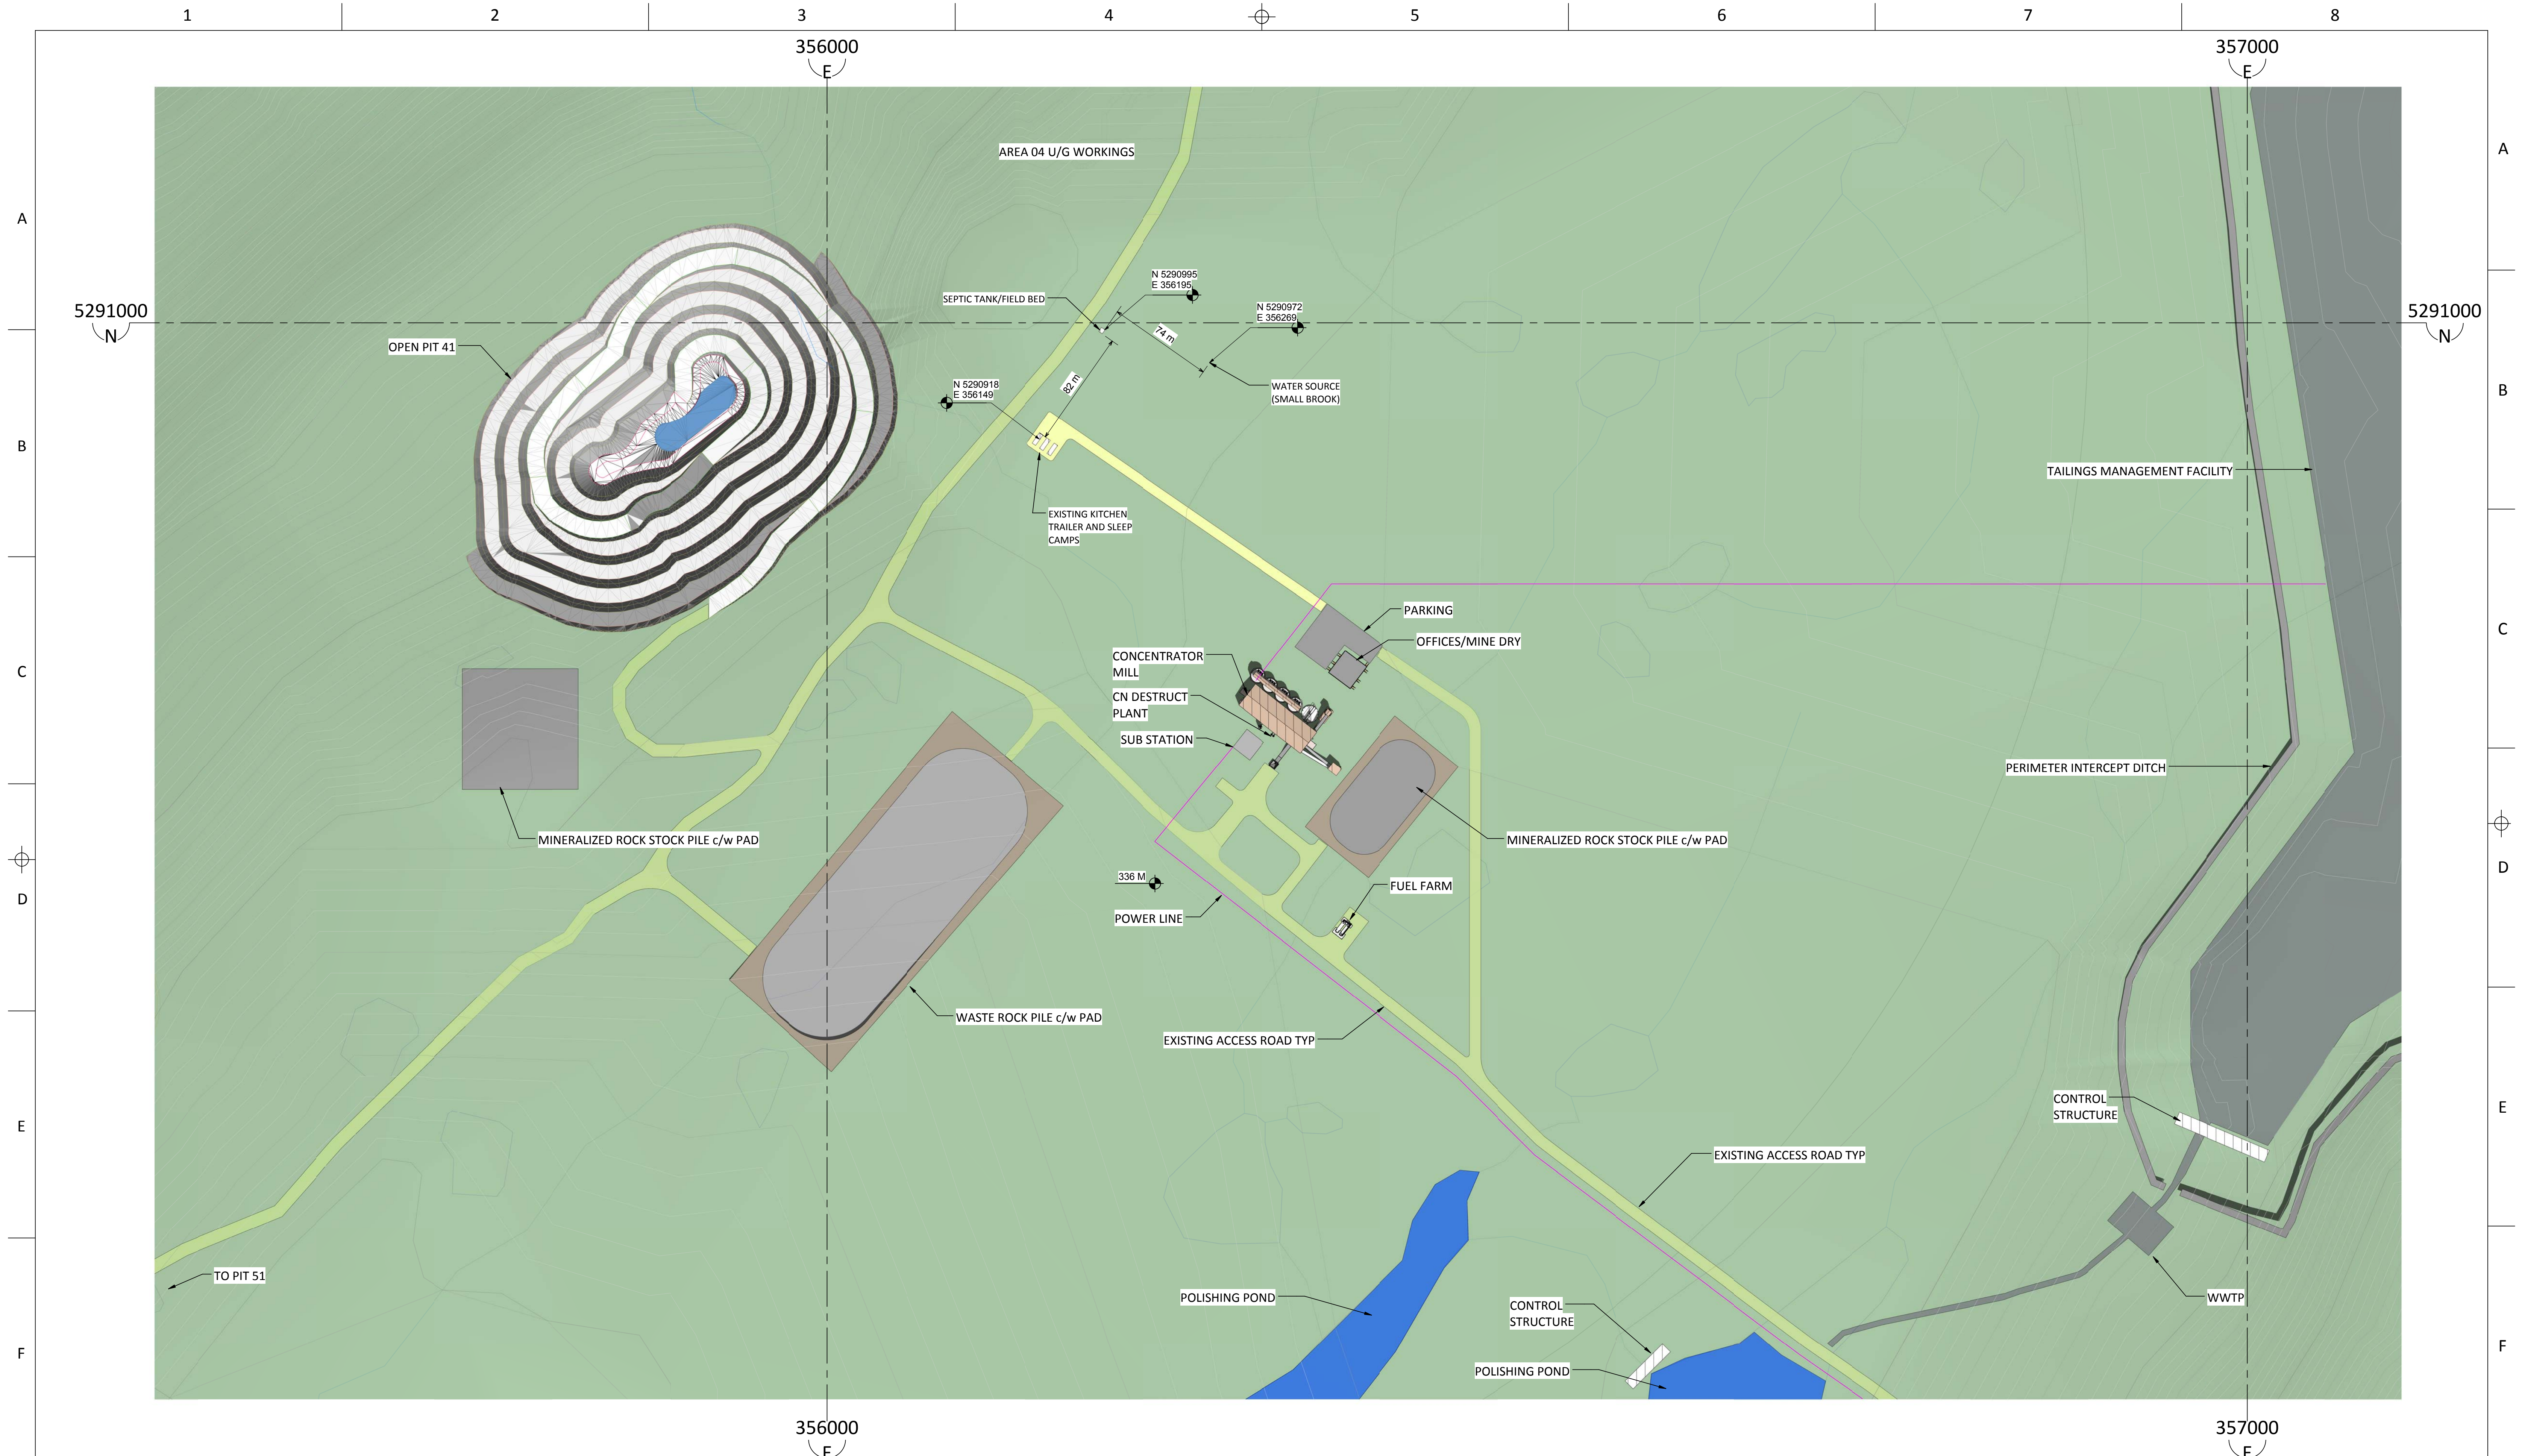

REFERENCE DRAWINGS		REVISIONS					
REF. DWG. NO.	REFERENCE DRAWING TITLE	REV.	DESCRIPTION	DATE	BY	CHECK	APPR.
		B	ADDED SEPTIC SYSTEM FOR REVIEW	8 JUN 2016	GAB		
		A		APR 2016			

THIS DRAWING MIGHT BE REDUCED FROM ITS ORIGINAL SIZE. DO NOT SCALE

4 Inches | 3 | 2 | 1

50 | 100 Millimeters

NORDMIN
RESOURCE & INDUSTRIAL
ENGINEERING

NORDMIN ENGINEERING LTD.
160 Logan Ave., Thunder Bay, ON. P7A 6R1
Phone: (807) 683-1730, Fax: (807) 683-1744
www.nordmin.com

DESIGNED BY: Designer
DRAWN BY: G. BROWN
CHECKED BY: Checker
APPROVED BY:

CLIENT: NORDMIN/BENTON CAPE RAY JV
PROJECT / LOCATION: CAPE RAY MINE DEVELOPMENT PROJECT
TITLE: GENERAL ARRANGEMENT MINE SITE PLAN

DATE: 03/21/16	SCALE: 1 : 2000	PROJ. NO: 14200-08	DWG. NO: 14200-08-10-1001	REV. NO: B
----------------	-----------------	--------------------	---------------------------	------------

KNOWLEDGE + EXPERIENCE + INNOVATION = SOLUTIONS