

# TOWN OF POINT au GAUL

## NEWFOUNDLAND AND LABRADOR

### MARINE BREAKWATER

#### LIST OF DRAWINGS

- G-01 LOCATION PLAN
- C-01 SITE PLAN AND DETAILS
- C-02 CROSS SECTIONS
- C-03 CROSS SECTIONS
- C-04 CROSS SECTION

APPROVAL

PHASE

DATE 24/OCTOBER/2018

DATE



DRAWING No. 17-MCW-19-00009

DATE

PAG18015

PROJECT No.


PROJECT TOWN OF POINT au GAUL  
MARINE BREAKWATER

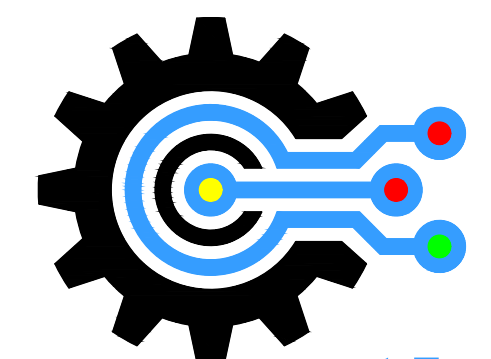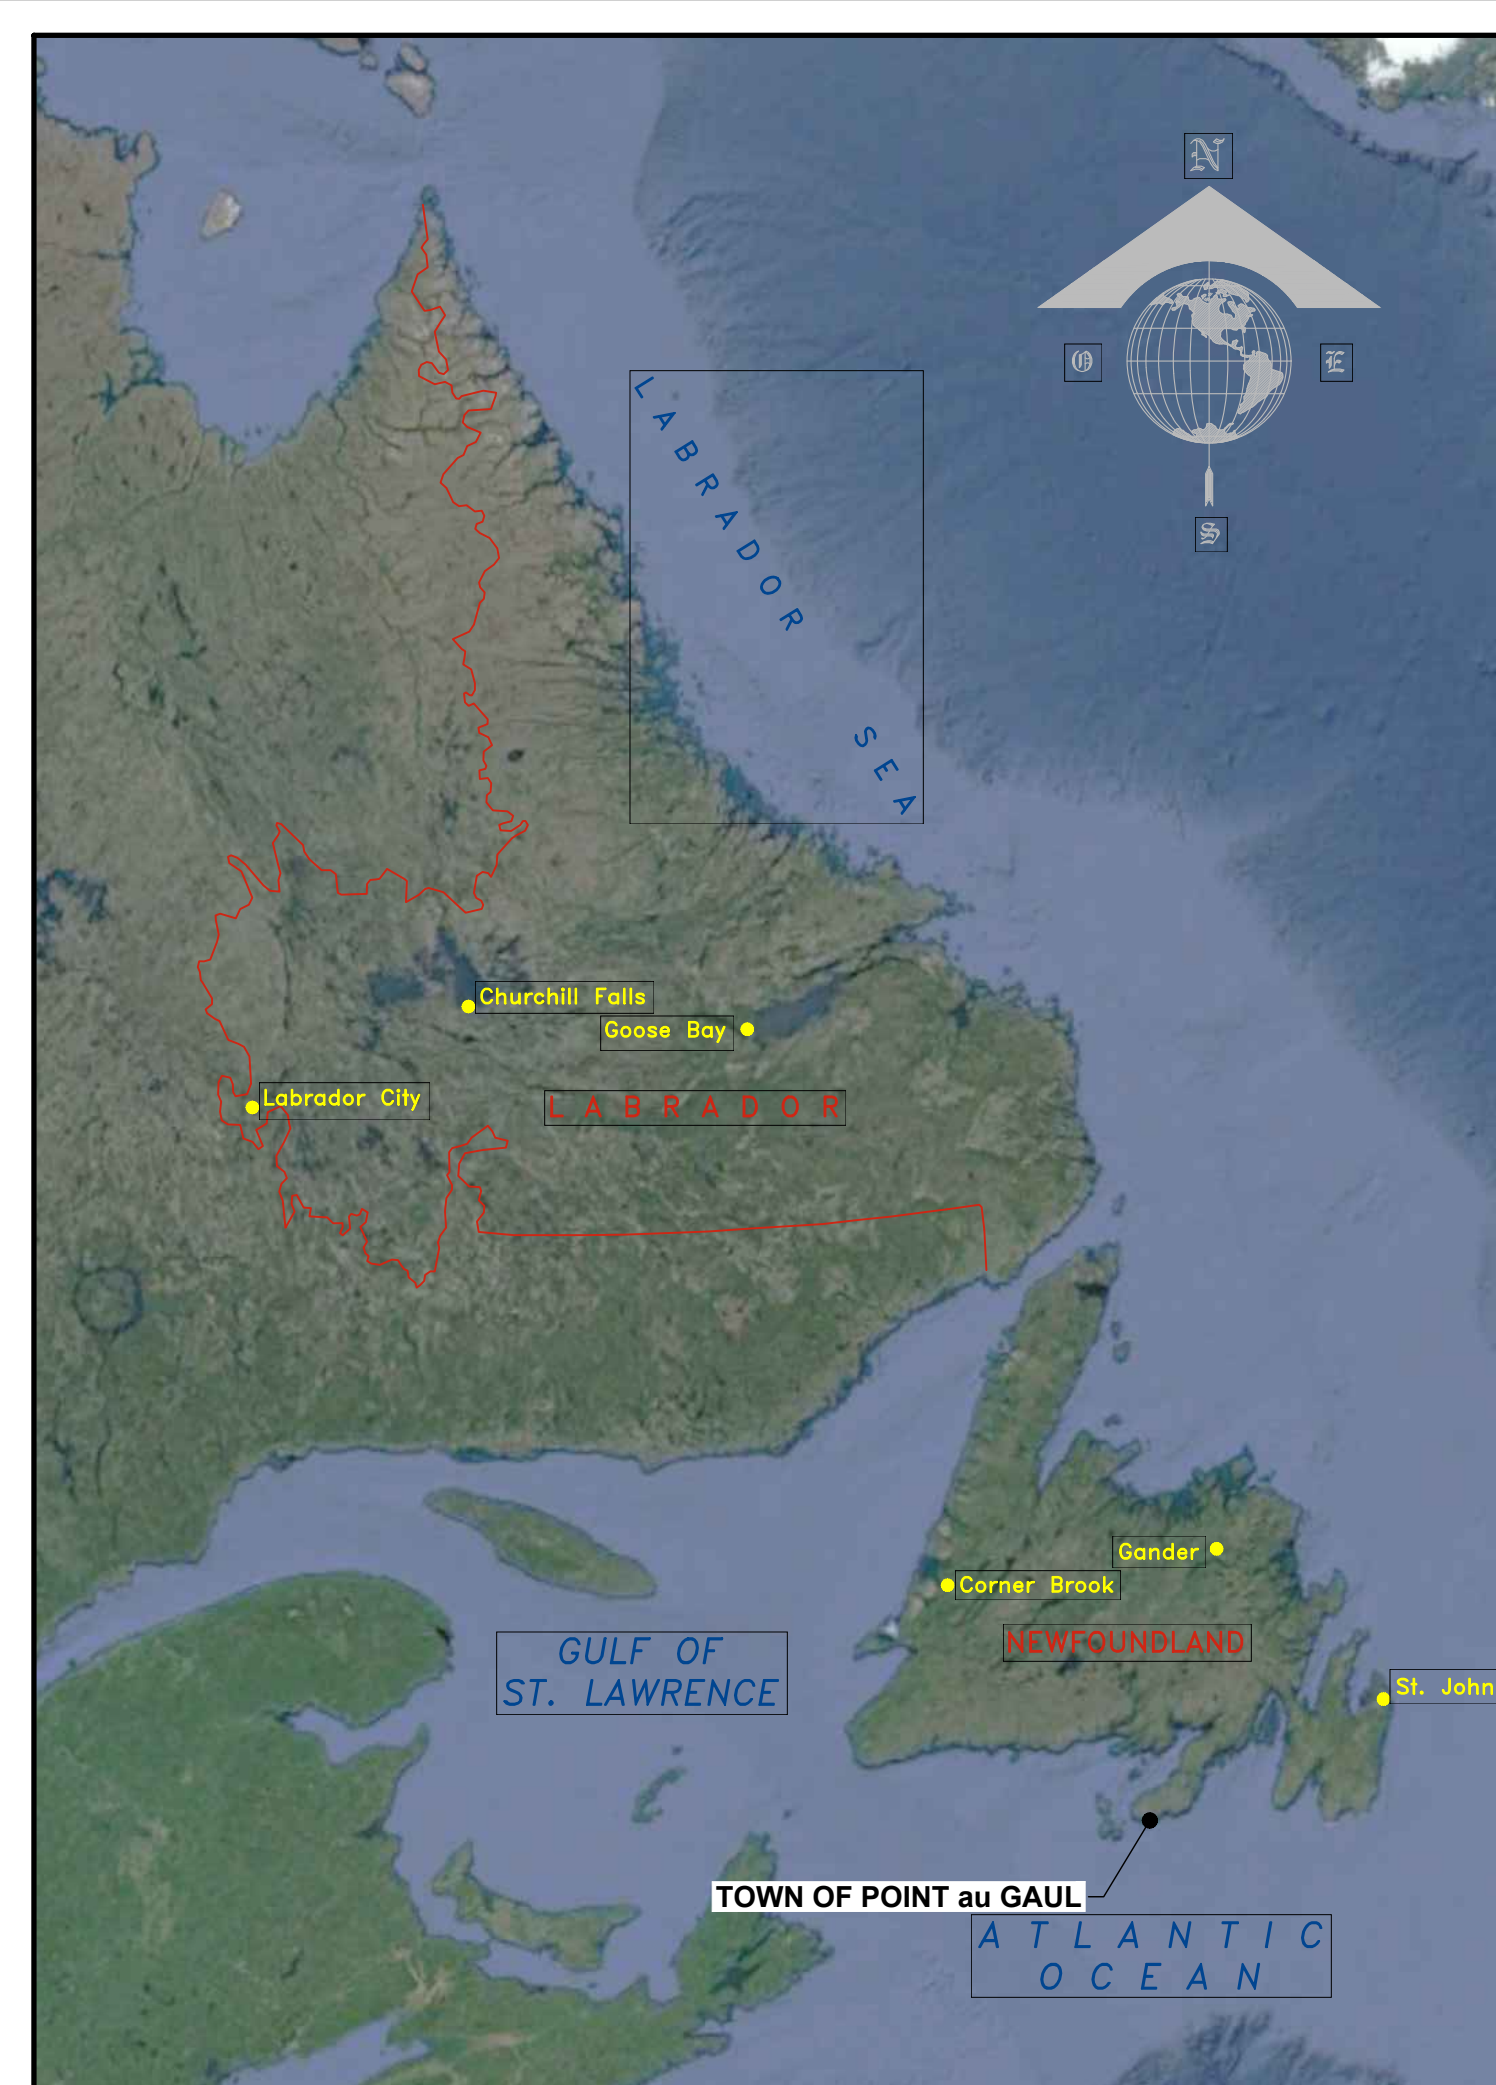

**Innovative**  
Engineering & Project Management

170 McGettigan Blvd  
PO Box 787  
Marystown, NL A0E 2M0

T: 1 709 277 2303  
www.innovativenl.ca

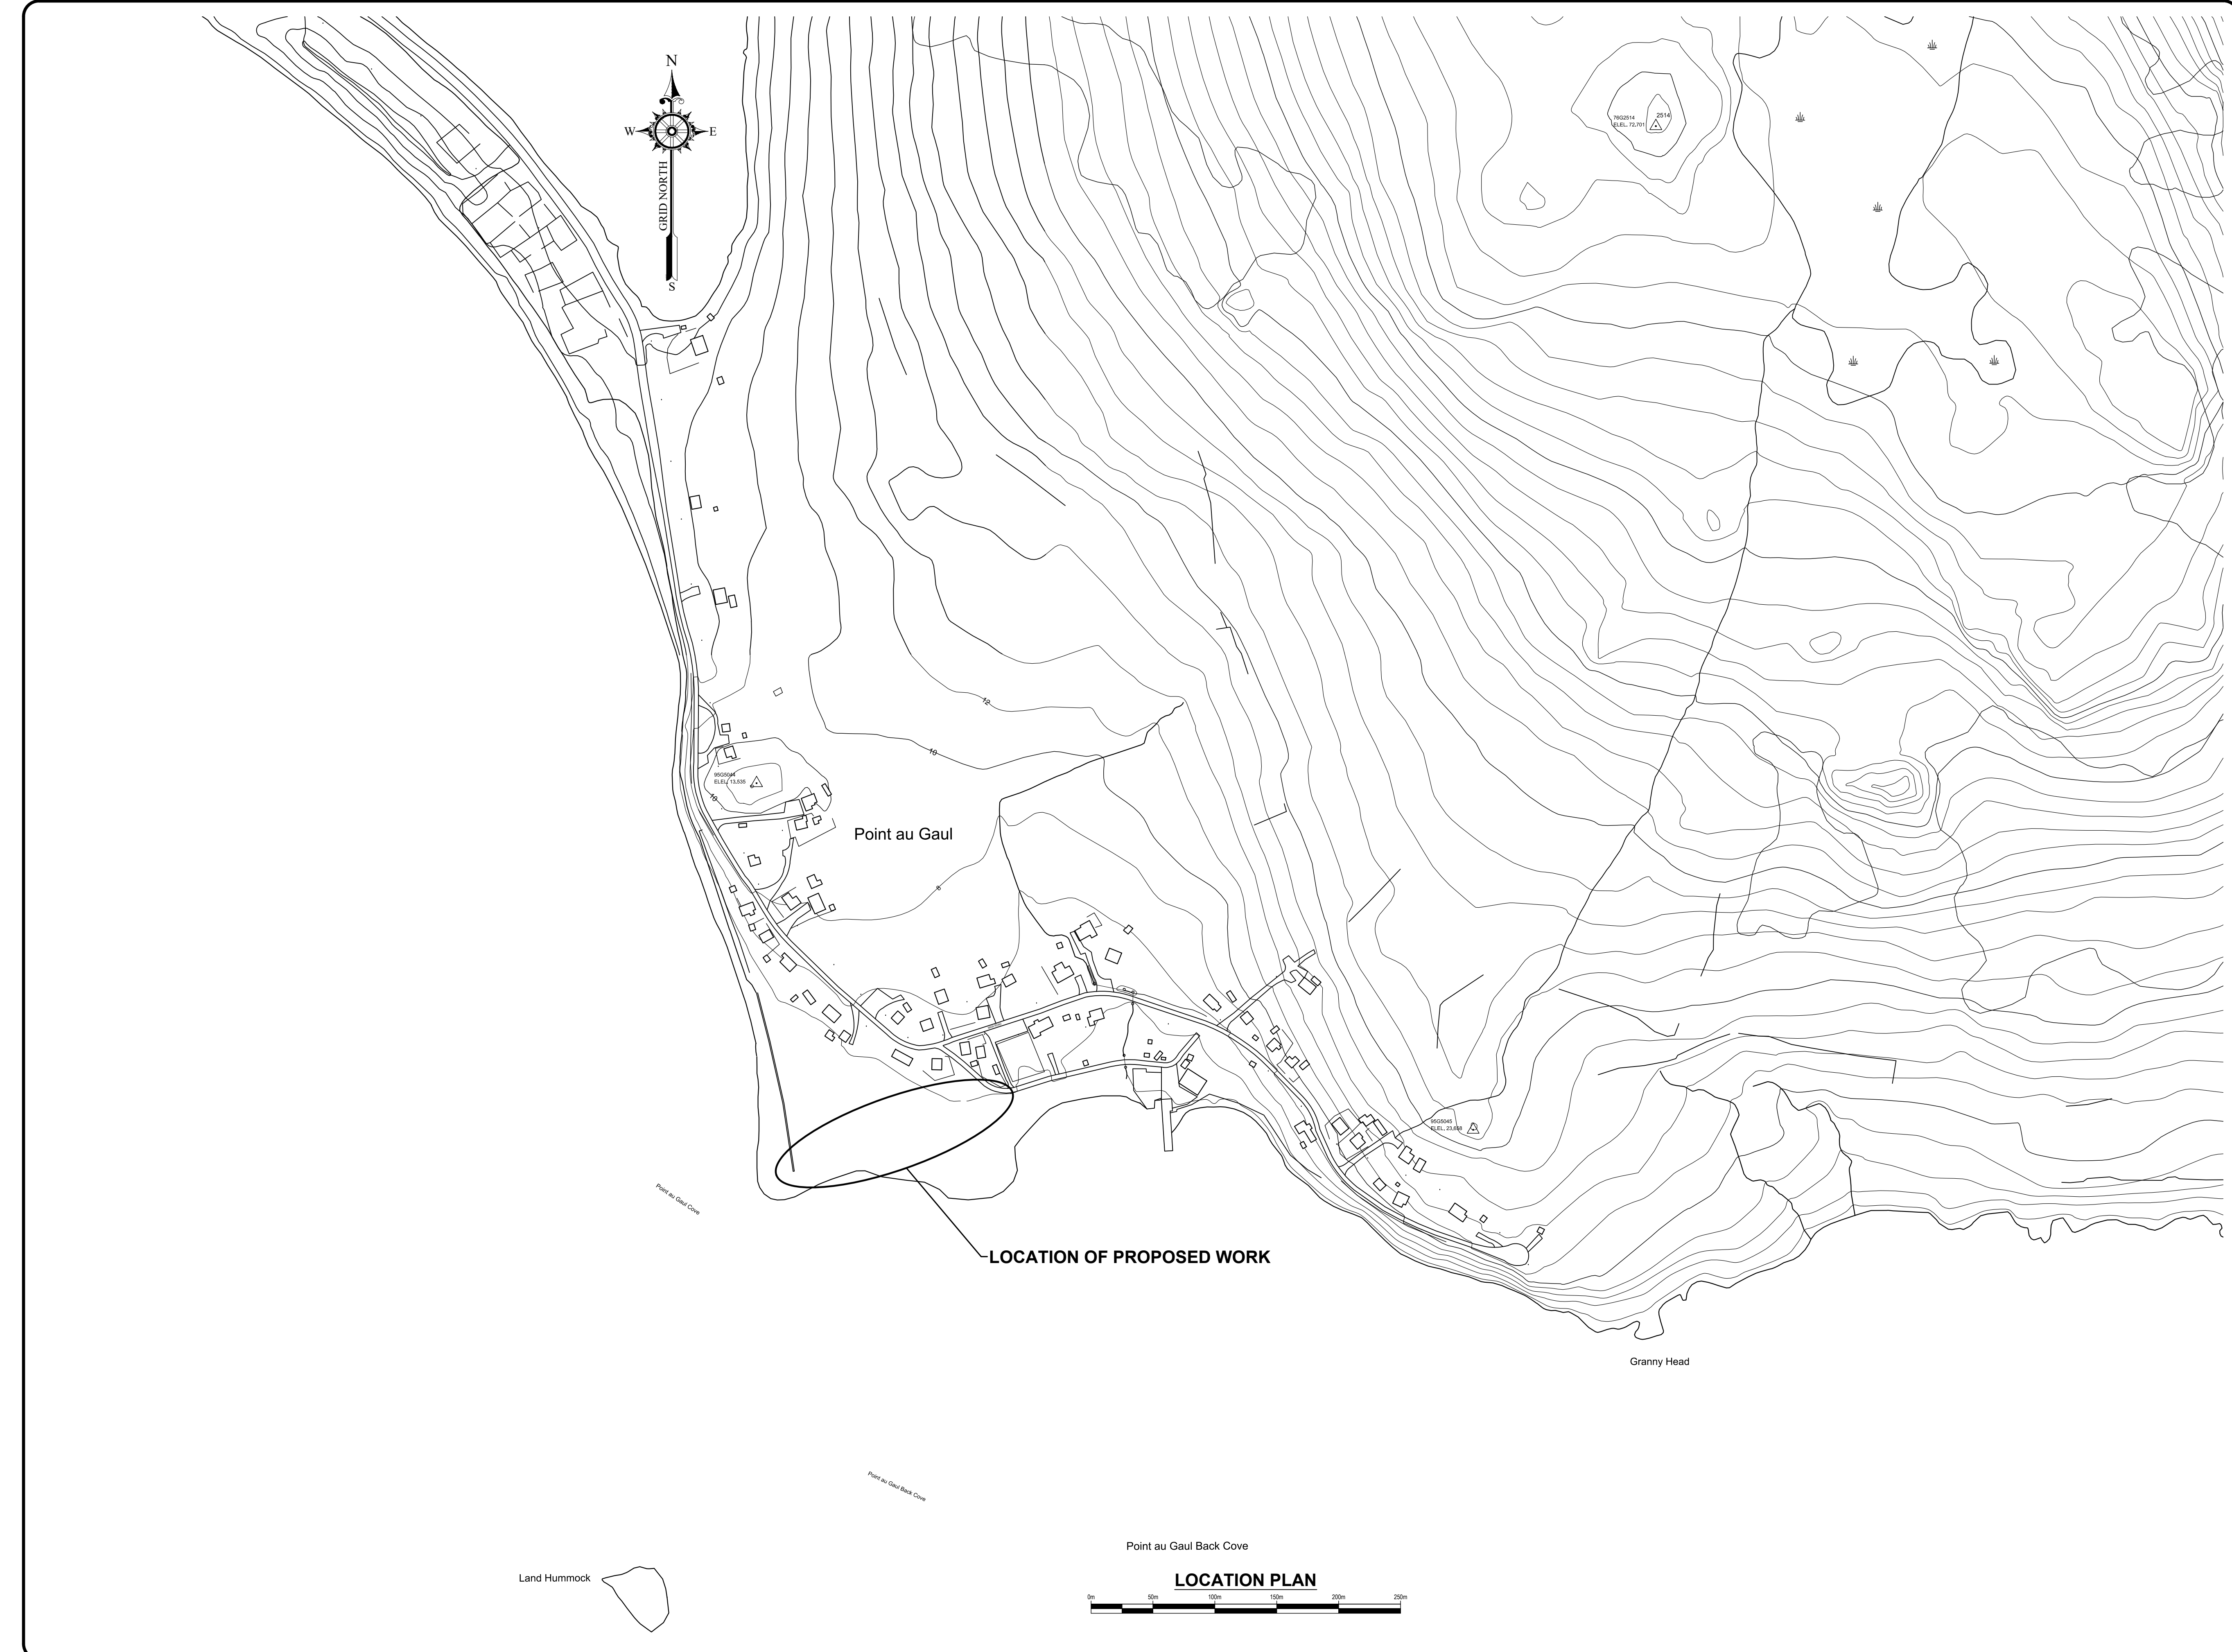

CAUTION: DO NOT SCALE DRAWINGS.  
 THIS REPRODUCTION MAY BE AT A SIZE DIFFERENT THAN ORIGINALLY DRAWN. INNOVATIVE ENGINEERING & PROJECT MANAGEMENT ASSUMES NO RESPONSIBILITY FOR INCORRECT SCALING. UNAUTHORIZED REPRODUCTION OR REUSE IS STRICTLY PROHIBITED. NOT PUBLISHED - ALL RIGHTS RESERVED. INNOVATIVE ENGINEERING & PROJECT MANAGEMENT EXPRESSLY DISCLAIMS RESPONSIBILITY ARISING FROM UNAUTHORIZED USE OF THESE DRAWINGS AND NOTES. AUTHORIZATION MUST BE IN WRITING.


| No. | Issue               | Date            |
|-----|---------------------|-----------------|
| A   | ISSUED FOR APPROVAL | 24/OCTOBER/2018 |

| No. | Revision | Date |
|-----|----------|------|
|     |          |      |
|     |          |      |
170 McGettigan Blvd  
 PO Box 787  
 Marystown, NL A0E 2M0  
 T: 1 709 277 2303  
 www.innovativenl.ca

Professional Seal(s)



PROVINCE OF NEWFOUNDLAND AND LABRADOR  
**PEGNL** PERMIT HOLDER  
 This Permit Allows  
**INNOVATIVE ENGINEERING & PROJECT MANAGEMENT**  
 To practice Professional Engineering in Newfoundland and Labrador.  
 Permit No. as issued by PEGNL: **17004**  
 which is valid for the year **2018**.  
 Member in Responsible Charge: **07489**

|                       |                       |
|-----------------------|-----------------------|
| Drawn By:             | <b>G.J.B.R.</b>       |
| Dwg Standards Ckd By: | <b>D.K.</b>           |
| Designed By:          | <b>C.R.M.</b>         |
| Design Approved By:   | <b>D.K.</b>           |
| Scale:                | <b>SCALE AS NOTED</b> |

Client Title  
**TOWN OF POINT AU GAUL**  
 NEWFOUNDLAND AND LABRADOR

Project Title  
**MARINE BREAKWATER**

Dwg. Title  
**LOCATION PLAN**

Project No.  
**PAG18015**

DME No.  
**17-MCW-19-00009**

|                         |                      |
|-------------------------|----------------------|
| Dwg. No.<br><b>G-01</b> | Rev. No.<br><b>0</b> |
|-------------------------|----------------------|


**APPROVAL**

CAUTION: DO NOT SCALE DRAWINGS.  
 THIS REPRODUCTION MAY BE AT A SIZE DIFFERENT THAN ORIGINALLY DRAWN. INNOVATIVE ENGINEERING & PROJECT MANAGEMENT ASSUMES NO RESPONSIBILITY FOR INCORRECT SCALING. UNAUTHORIZED REPRODUCTION OR REUSE IS STRICTLY PROHIBITED. NOT PUBLISHED - ALL RIGHTS RESERVED. INNOVATIVE ENGINEERING & PROJECT MANAGEMENT EXPRESSLY DISCLAIMS RESPONSIBILITY ARISING FROM UNAUTHORIZED USE OF THESE DRAWINGS AND NOTES. AUTHORIZATION MUST BE IN WRITING.

| No. | Issue               | Date            |
|-----|---------------------|-----------------|
| A   | ISSUED FOR APPROVAL | 24/OCTOBER/2018 |
|     |                     |                 |
|     |                     |                 |

| No. | Revision | Date |
|-----|----------|------|
|     |          |      |
|     |          |      |
|     |          |      |



 170 McGettigan Blvd  
 PO Box 787  
 Marystown, NL A0E 2M0  
 T: 1 709 277 2303  
 www.innovativenl.ca

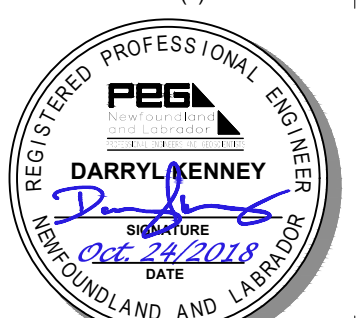Professional Seal(s)  

 DARRYL KENNEY  
 REGISTERED PROFESSIONAL ENGINEER  
 NEWFOUNDLAND AND LABRADOR  
 PROVINCE OF NEWFOUNDLAND AND LABRADOR  
 PEGNL PERMIT HOLDER  
 This Permit Allows  
**INNOVATIVE ENGINEERING & PROJECT MANAGEMENT**  
 To practice Professional Engineering in Newfoundland and Labrador.  
 Permit No. as issued by PEGNL: **110064**  
 which is valid for the year: **2018**  
 Member in Responsible Charge: **07489**

|                       |                       |
|-----------------------|-----------------------|
| Drawn By:             | <b>G.J.B.R.</b>       |
| Dwg Standards Ckd By: | <b>D.K.</b>           |
| Designed By:          | <b>C.R.M.</b>         |
| Design Approved By:   | <b>D.K.</b>           |
| Scale:                | <b>SCALE AS NOTED</b> |

Client Title  
**TOWN OF POINT AU GAUL**  
 NEWFOUNDLAND AND LABRADOR  
 Project Title  
**MARINE BREAKWATER**



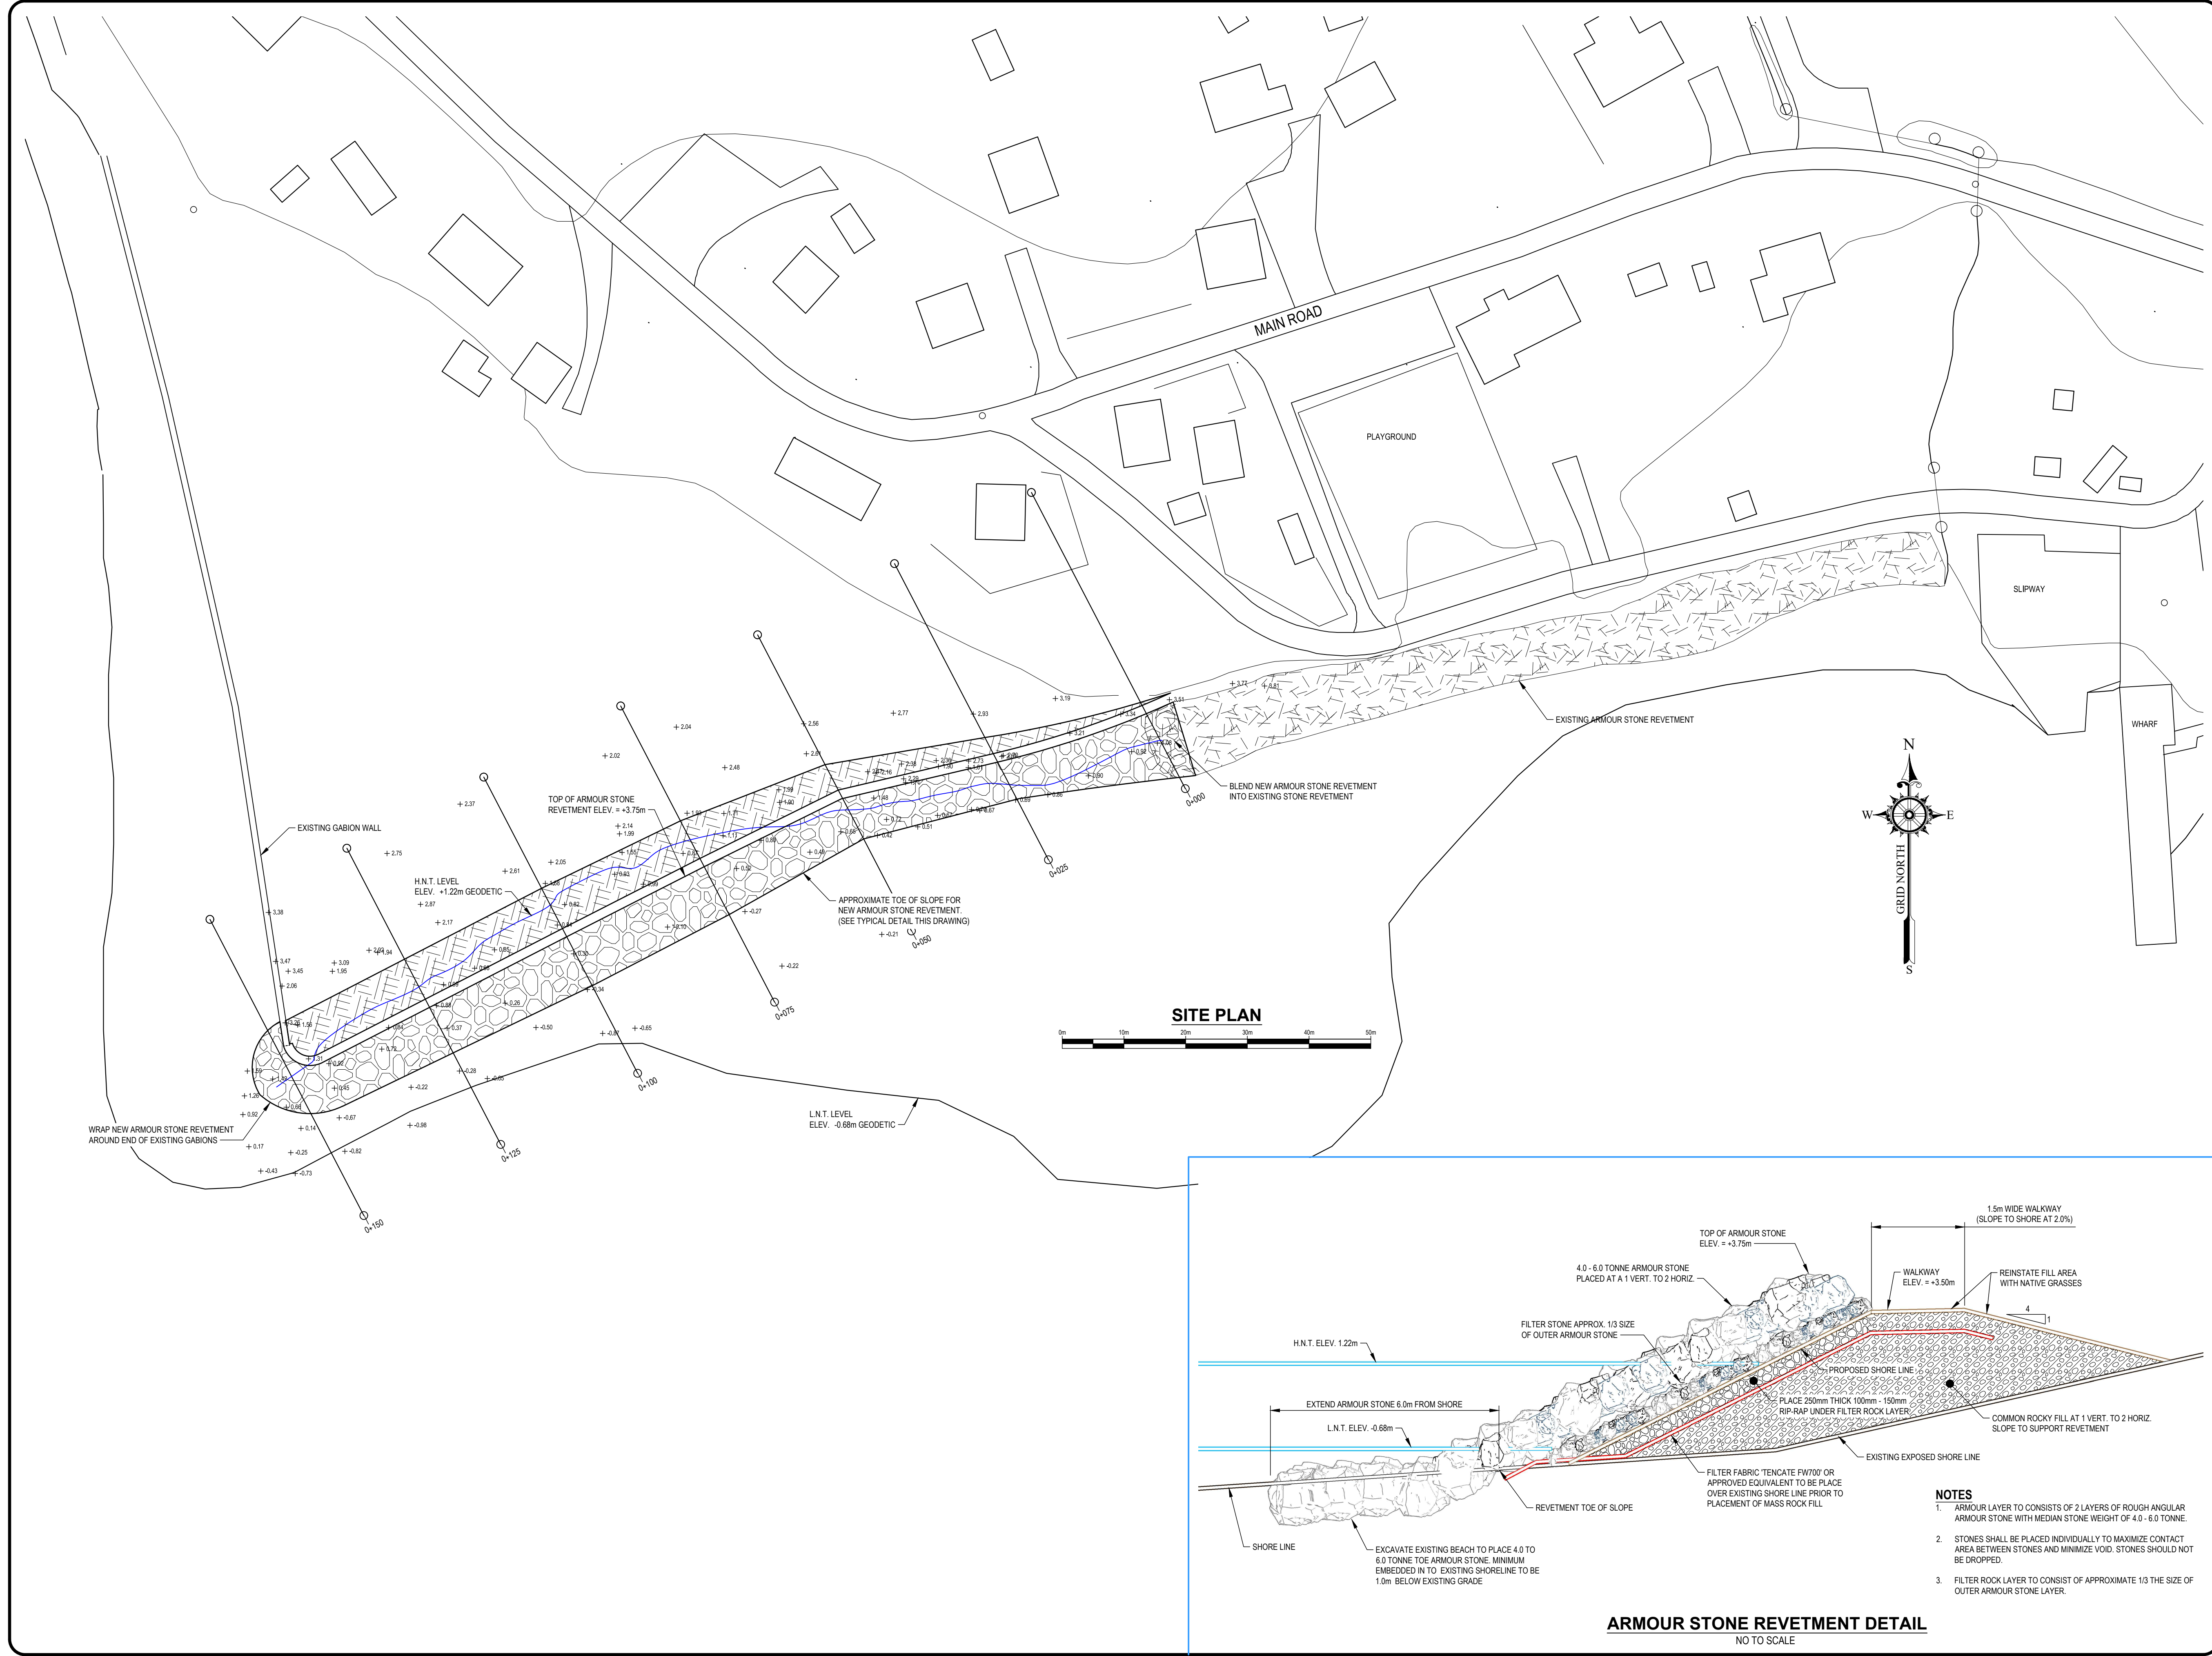
Dwg. Title  
**SITE PLAN AND DETAILS**  
 Project No.  
**PAG18015**  
 DME No.  
**17-MCW-19-00009**  
 Dwg. No.  
**C-01**  
 Rev. No.  
**0**  
**APPROVAL**



CAUTION: DO NOT SCALE DRAWINGS.

THIS REPRODUCTION MAY BE AT A SIZE DIFFERENT THAN ORIGINALLY DRAWN. INNOVATIVE ENGINEERING & PROJECT MANAGEMENT ASSUMES NO RESPONSIBILITY FOR INCORRECT SCALING. UNAUTHORIZED REPRODUCTION OR REUSE IS STRICTLY PROHIBITED. NOT PUBLISHED - ALL RIGHTS RESERVED. INNOVATIVE ENGINEERING & PROJECT MANAGEMENT EXPRESSLY DISCLAIMS RESPONSIBILITY ARISING FROM UNAUTHORIZED USE OF THESE DRAWINGS AND NOTES. AUTHORIZATION MUST BE IN WRITING.


| No. | Issue               | Date            |
|-----|---------------------|-----------------|
| A   | ISSUED FOR APPROVAL | 24/OCTOBER/2018 |
|     |                     |                 |
|     |                     |                 |

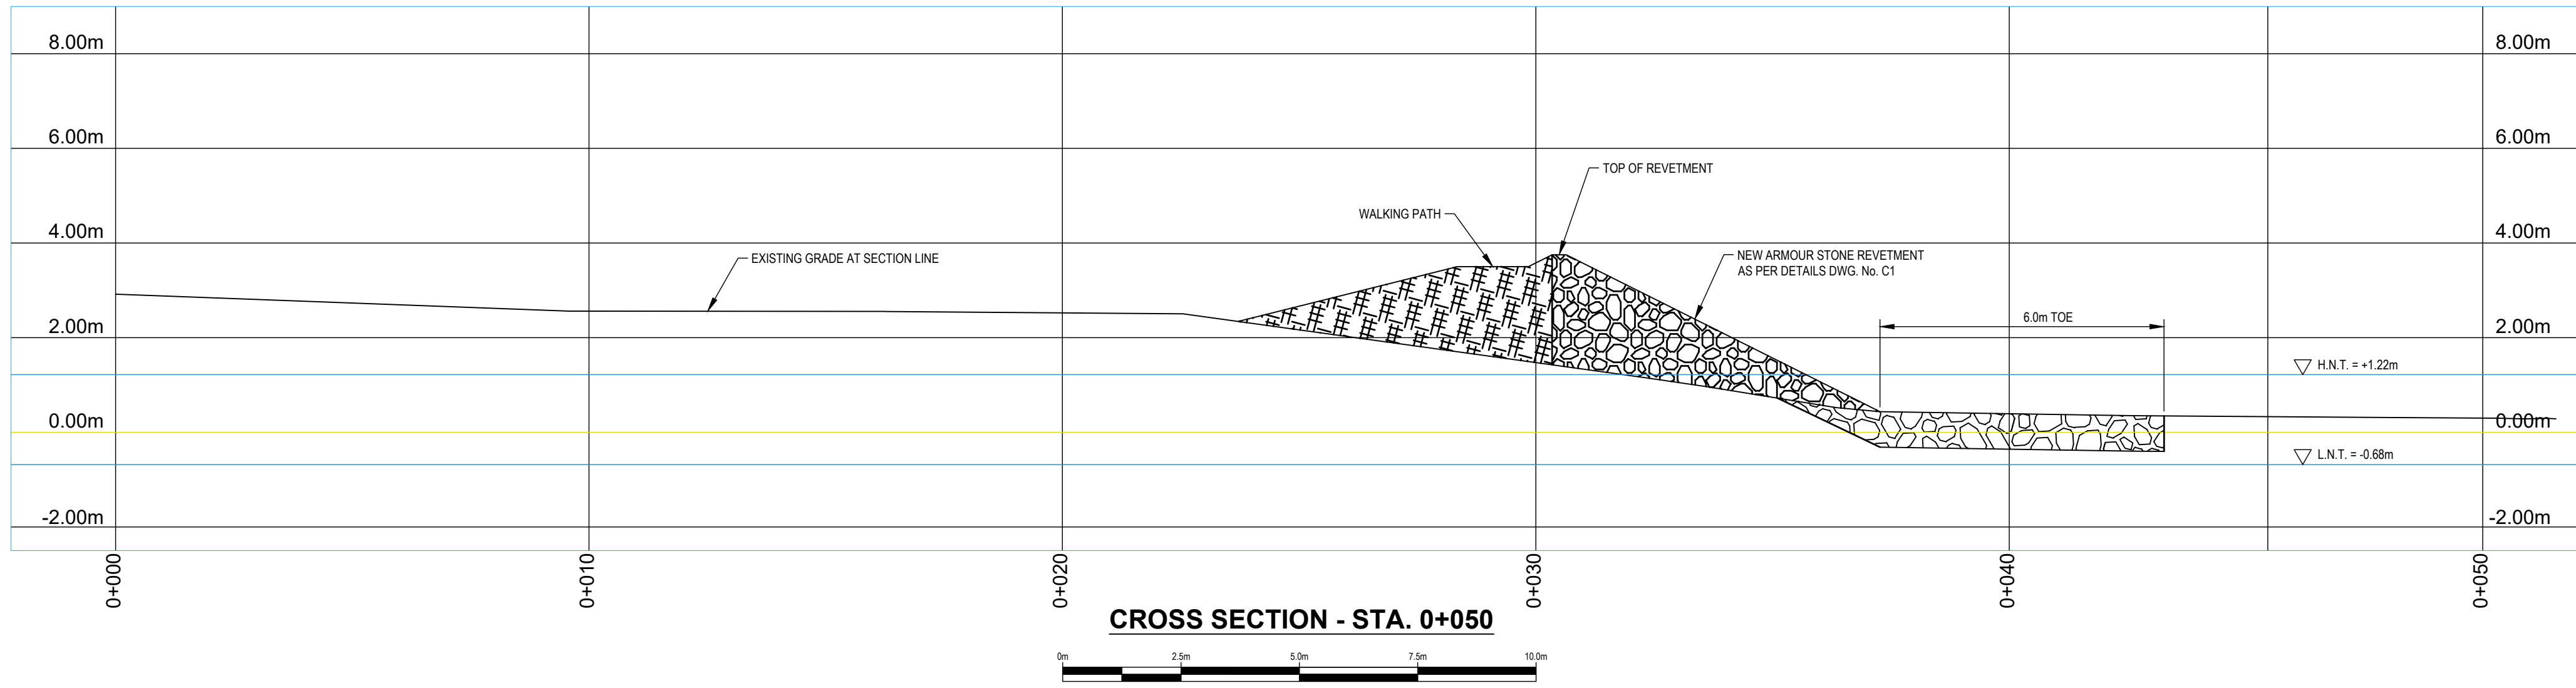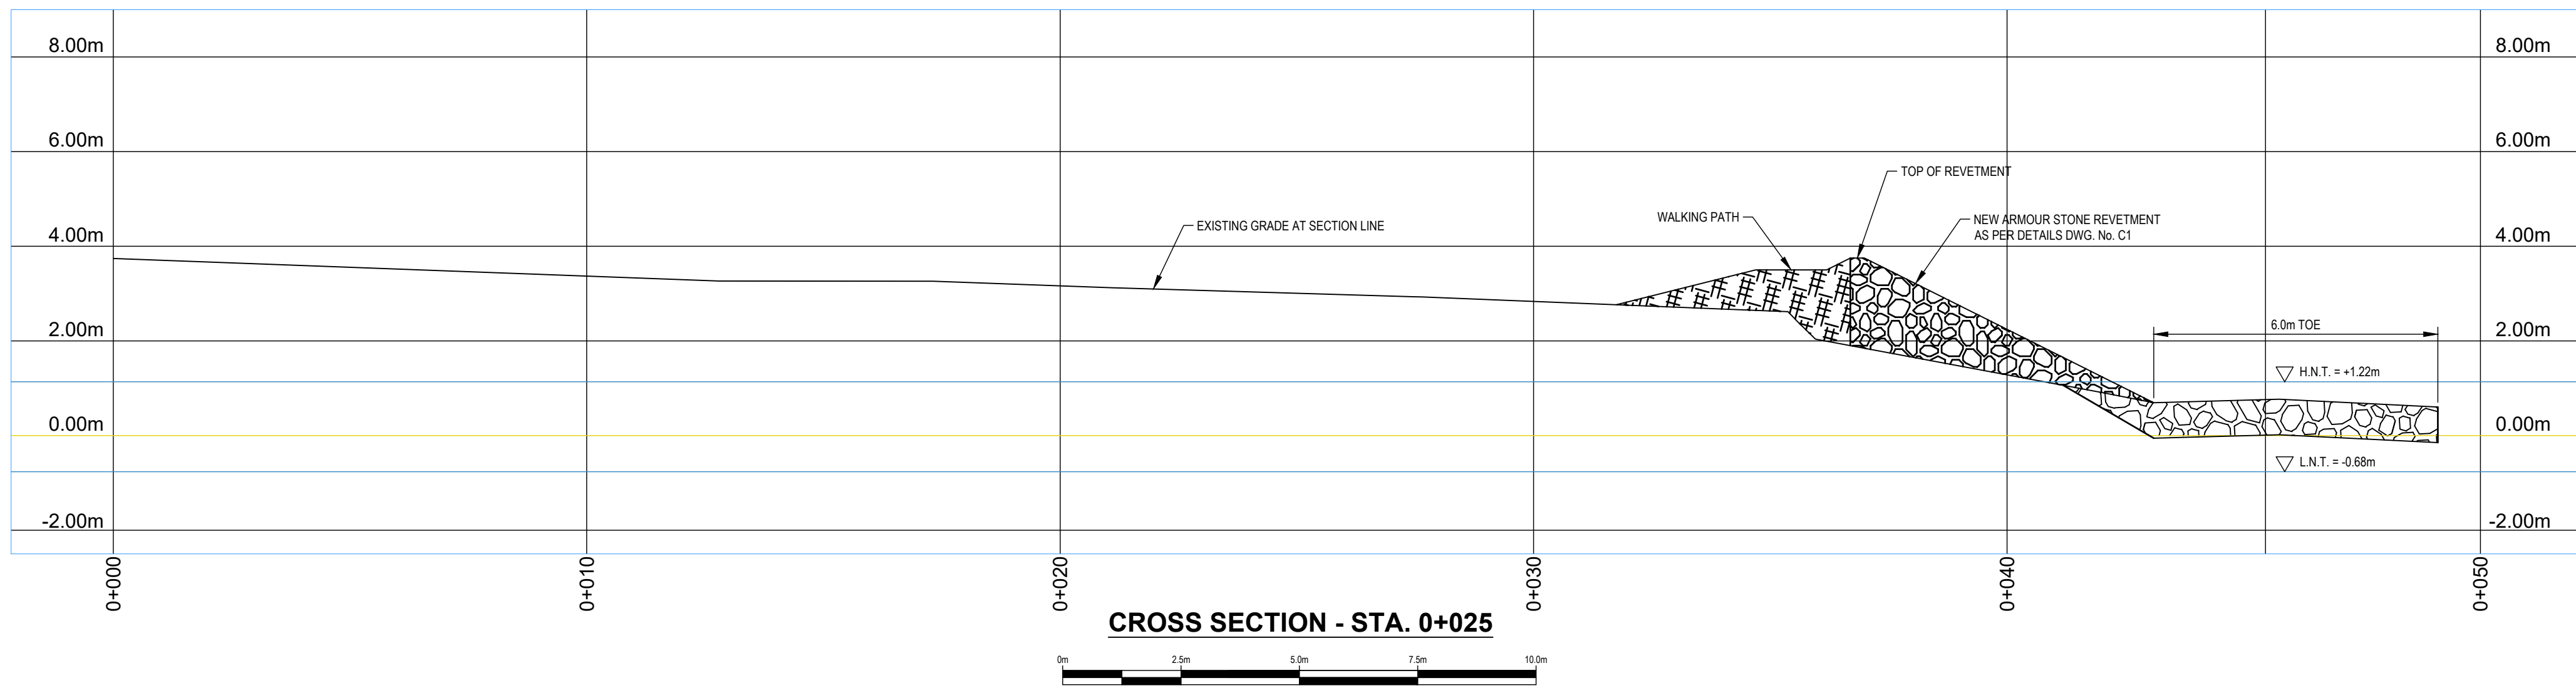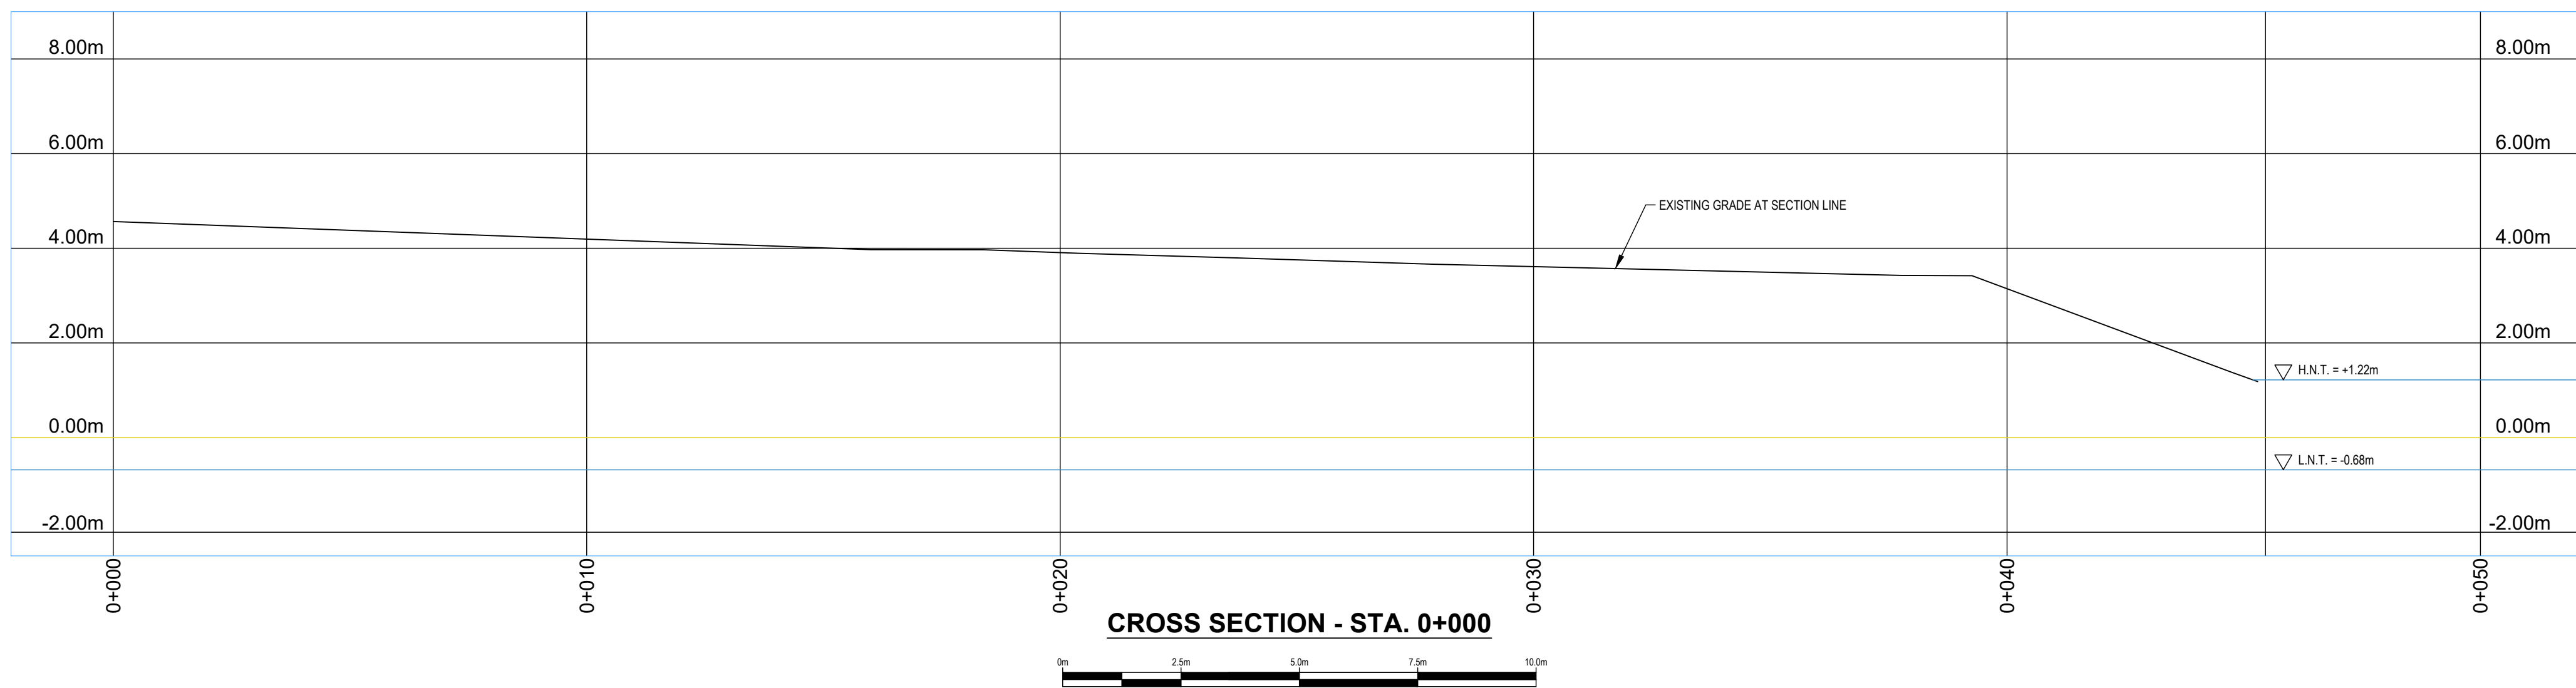

| No. | Revision | Date |
|-----|----------|------|
|     |          |      |
|     |          |      |
|     |          |      |



170 McGettigan Blvd  
PO Box 787  
Marystown, NL A0E 2M0  
T: 1 709 277 2303  
www.innovativenl.ca

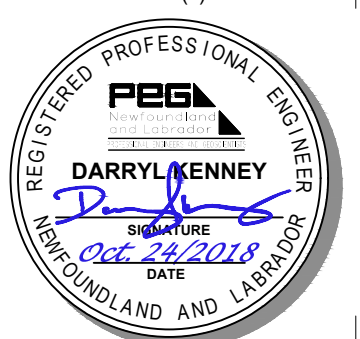

PROVINCE OF NEWFOUNDLAND AND LABRADOR  
**PERMIT HOLDER**  
This Permit Allows  
**INNOVATIVE ENGINEERING & PROJECT MANAGEMENT**  
To practice Professional Engineering in Newfoundland and Labrador.  
Permit No. as issued by PEGNL 21004  
which is valid for the year 2018.  
Member in Responsible Charge 02489.

|                       |                       |
|-----------------------|-----------------------|
| Drawn By:             | <b>G.J.B.R.</b>       |
| Dwg Standards Ckd By: | <b>D.K.</b>           |
| Designed By:          | <b>C.R.M.</b>         |
| Design Approved By:   | <b>D.K.</b>           |
| Scale:                | <b>SCALE AS NOTED</b> |

Client Title  
**TOWN OF POINT au GAUL  
NEWFOUNDLAND AND LABRADOR**

Project Title  
**MARINE BREAKWATER**

Dwg. Title  
**CROSS SECTIONS**

Project No.  
**PAG18015**

DME No.  
**17-MCW-19-00009**




|                         |                      |
|-------------------------|----------------------|
| Dwg. No.<br><b>C-02</b> | Rev. No.<br><b>0</b> |
|-------------------------|----------------------|

**APPROVAL**

CAUTION: DO NOT SCALE DRAWINGS.

THIS REPRODUCTION MAY BE AT A SIZE DIFFERENT THAN ORIGINALLY DRAWN. INNOVATIVE ENGINEERING & PROJECT MANAGEMENT ASSUMES NO RESPONSIBILITY FOR INCORRECT SCALING. UNAUTHORIZED REPRODUCTION OR REUSE IS STRICTLY PROHIBITED. NOT PUBLISHED - ALL RIGHTS RESERVED. INNOVATIVE ENGINEERING & PROJECT MANAGEMENT EXPRESSLY DISCLAIMS RESPONSIBILITY ARISING FROM UNAUTHORIZED USE OF THESE DRAWINGS AND NOTES. AUTHORIZATION MUST BE IN WRITING.

| No. | Issue               | Date            |
|-----|---------------------|-----------------|
| A   | ISSUED FOR APPROVAL | 24/OCTOBER/2018 |
|     |                     |                 |
|     |                     |                 |

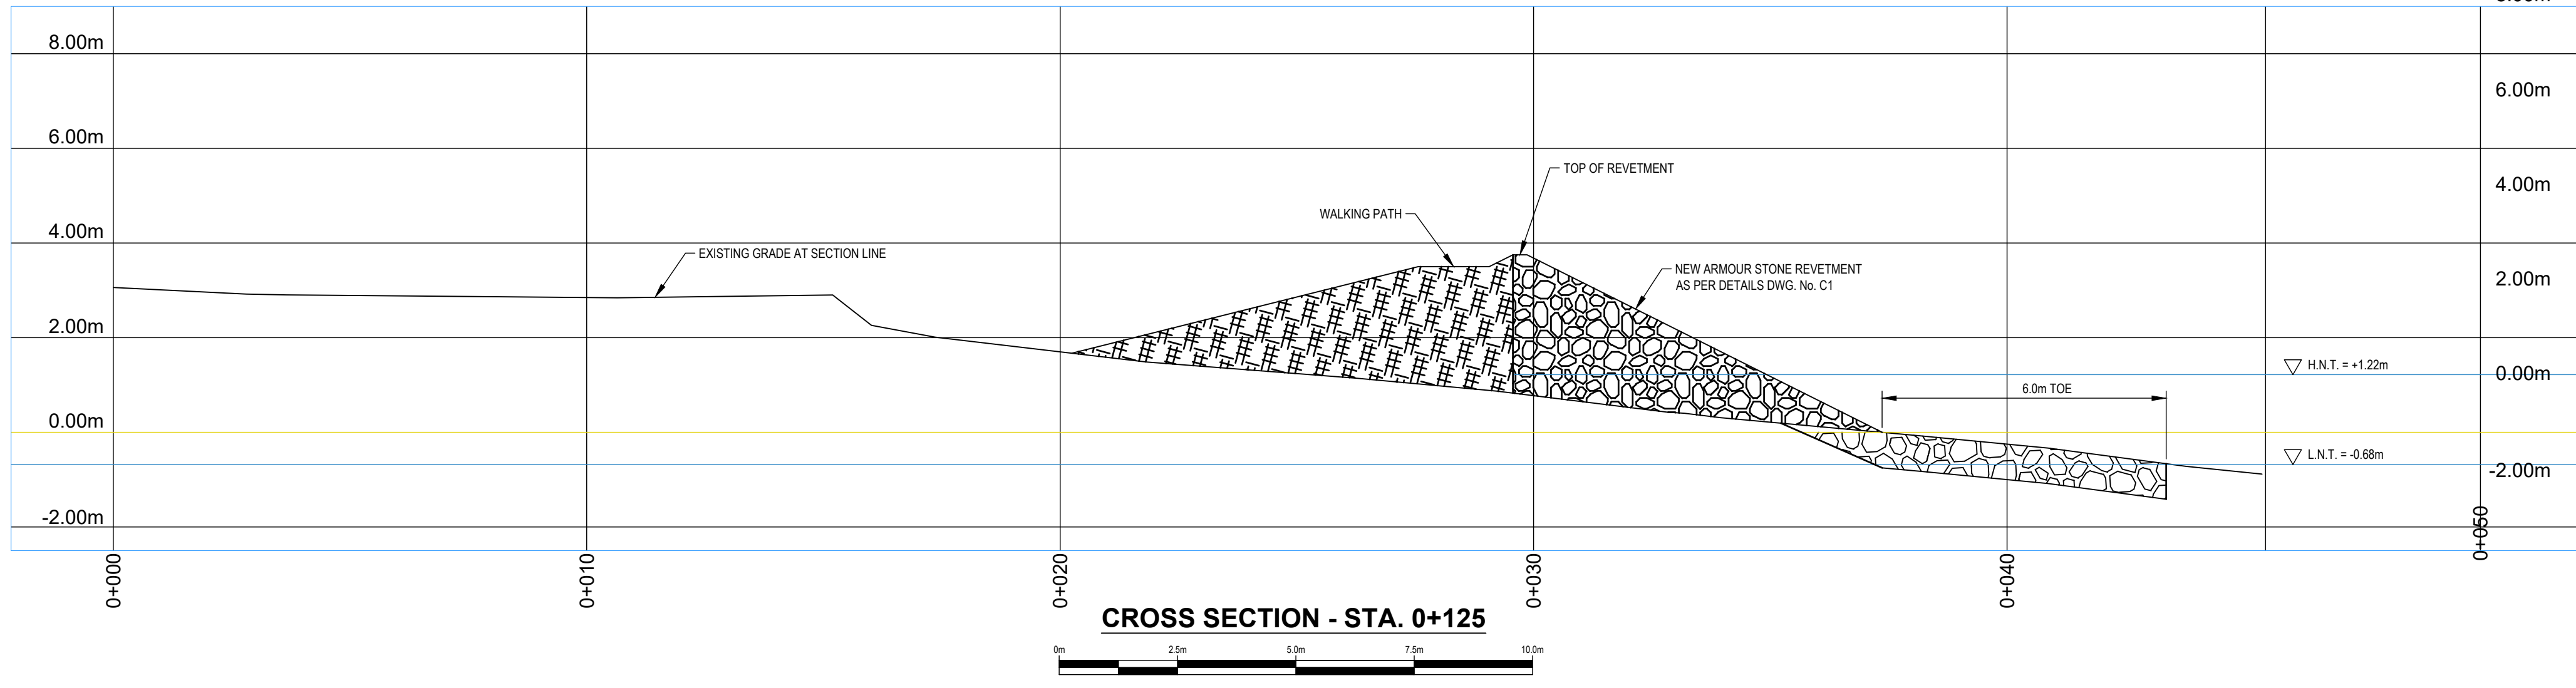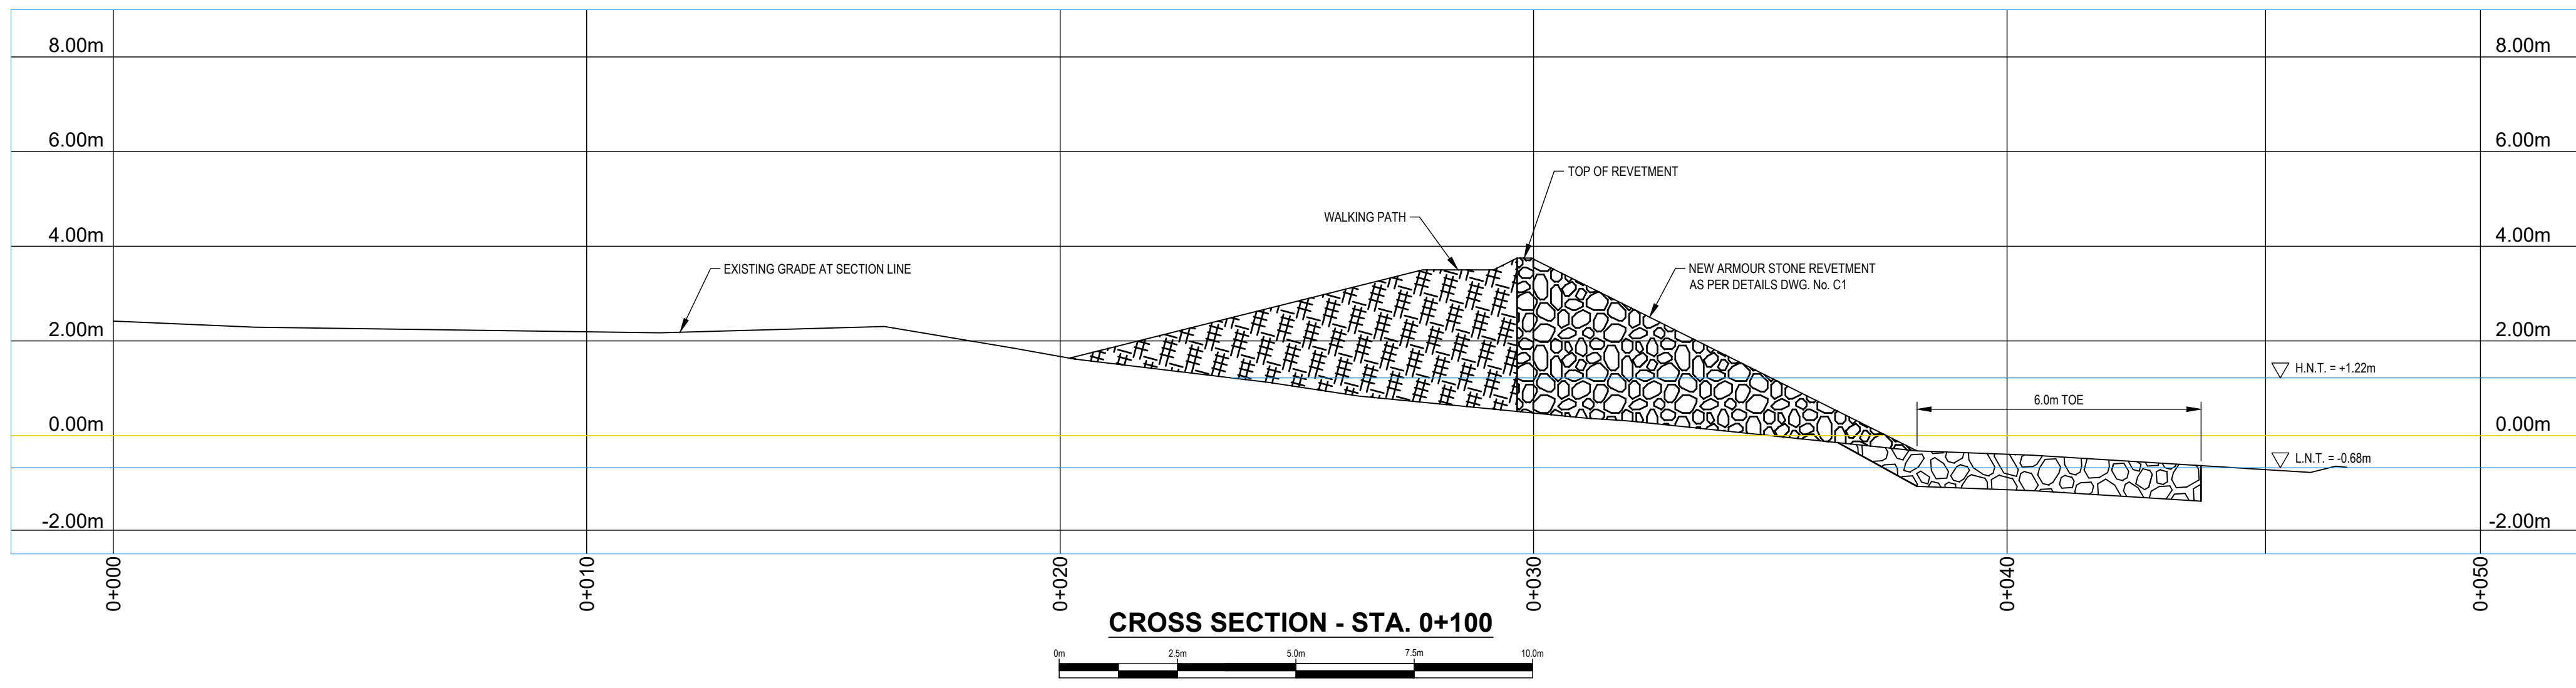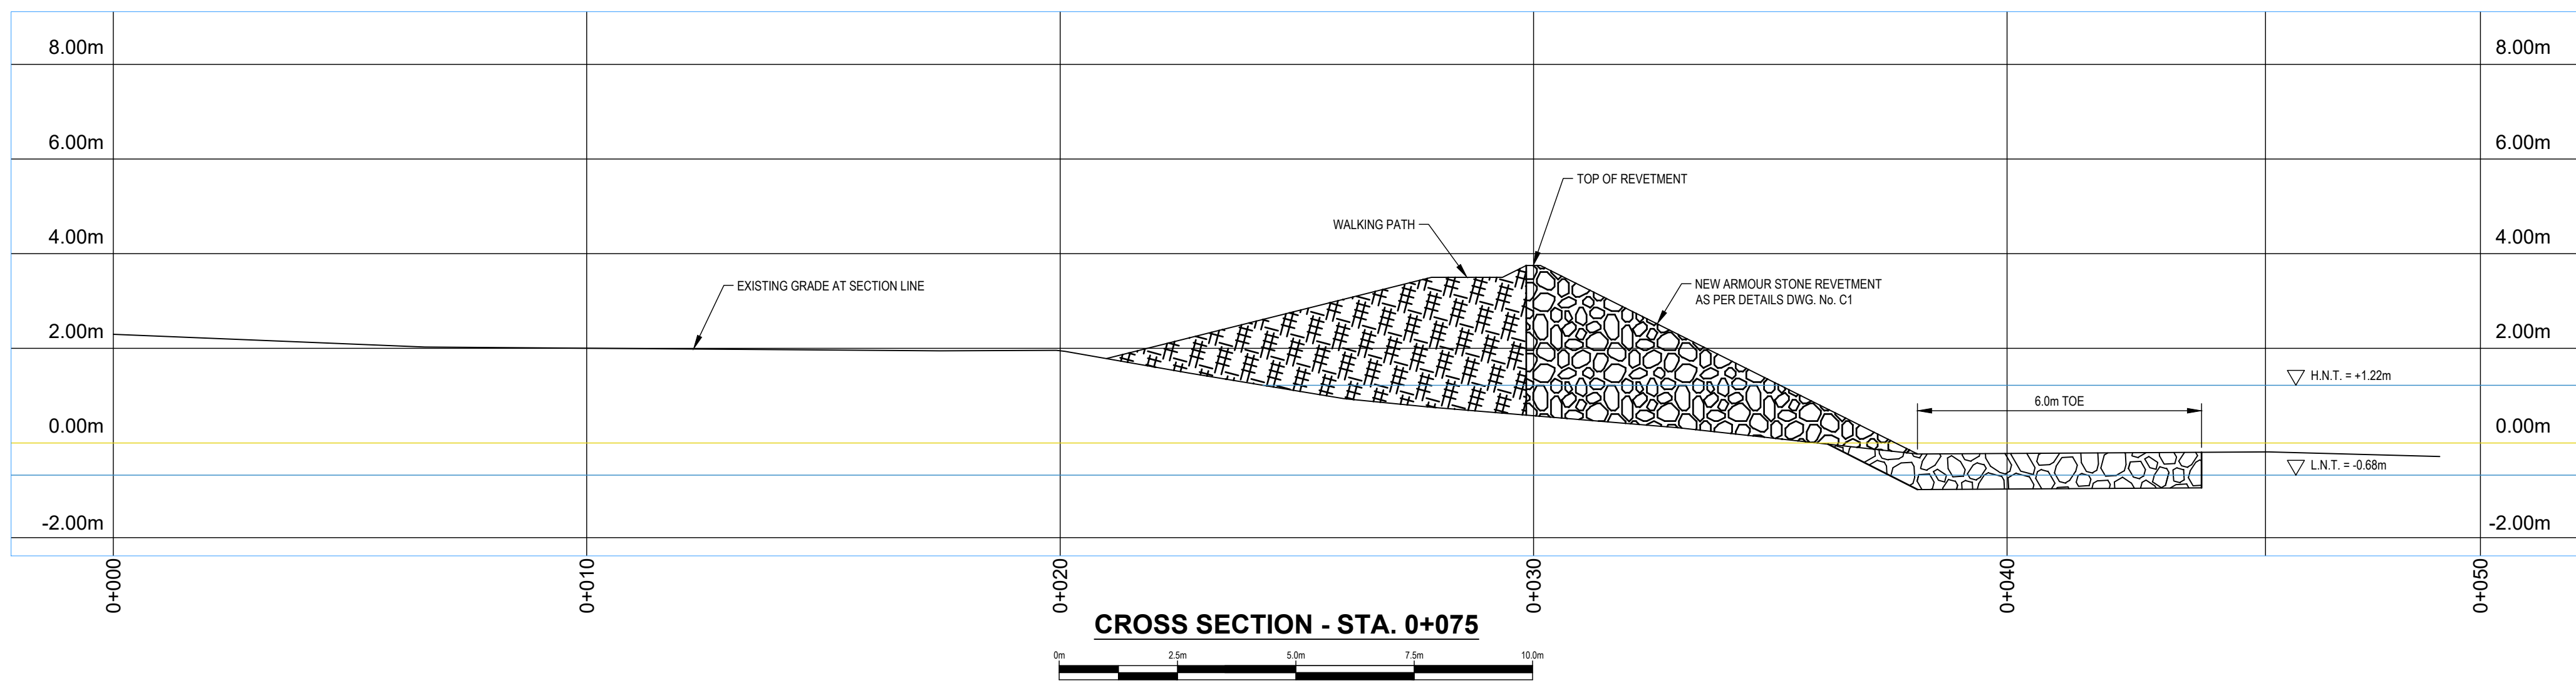

| No. | Revision | Date |
|-----|----------|------|
|     |          |      |
|     |          |      |
|     |          |      |

170 McGettigan Blvd  
PO Box 787  
Marystown, NL A0E 2M0  
T: 1 709 277 2303  
www.innovativenl.ca

PROVINCE OF NEWFOUNDLAND AND LABRADOR  
**PEGNL** PERMIT HOLDER  
This Permit Allows  
**INNOVATIVE ENGINEERING & PROJECT MANAGEMENT**  
To practice Professional Engineering in Newfoundland and Labrador.  
Permit No. as issued by PEGNL: 11004  
which is valid for the year 2018.  
Member in Responsible Charge: 02489.

|                       |                       |
|-----------------------|-----------------------|
| Drawn By:             | <b>G.J.B.R.</b>       |
| Dwg Standards Ckd By: | <b>D.K.</b>           |
| Designed By:          | <b>C.R.M.</b>         |
| Design Approved By:   | <b>D.K.</b>           |
| Scale:                | <b>SCALE AS NOTED</b> |

Client Title  
**TOWN OF POINT au GAUL**  
NEWFOUNDLAND AND LABRADOR

Project Title  
**MARINE BREAKWATER**


Dwg. Title  
**CROSS SECTIONS**

Project No.  
**PAG18015**

DME No.  
**17-MCW-19-00009**

|                         |                      |
|-------------------------|----------------------|
| Dwg. No.<br><b>C-03</b> | Rev. No.<br><b>0</b> |
|-------------------------|----------------------|

**APPROVAL**

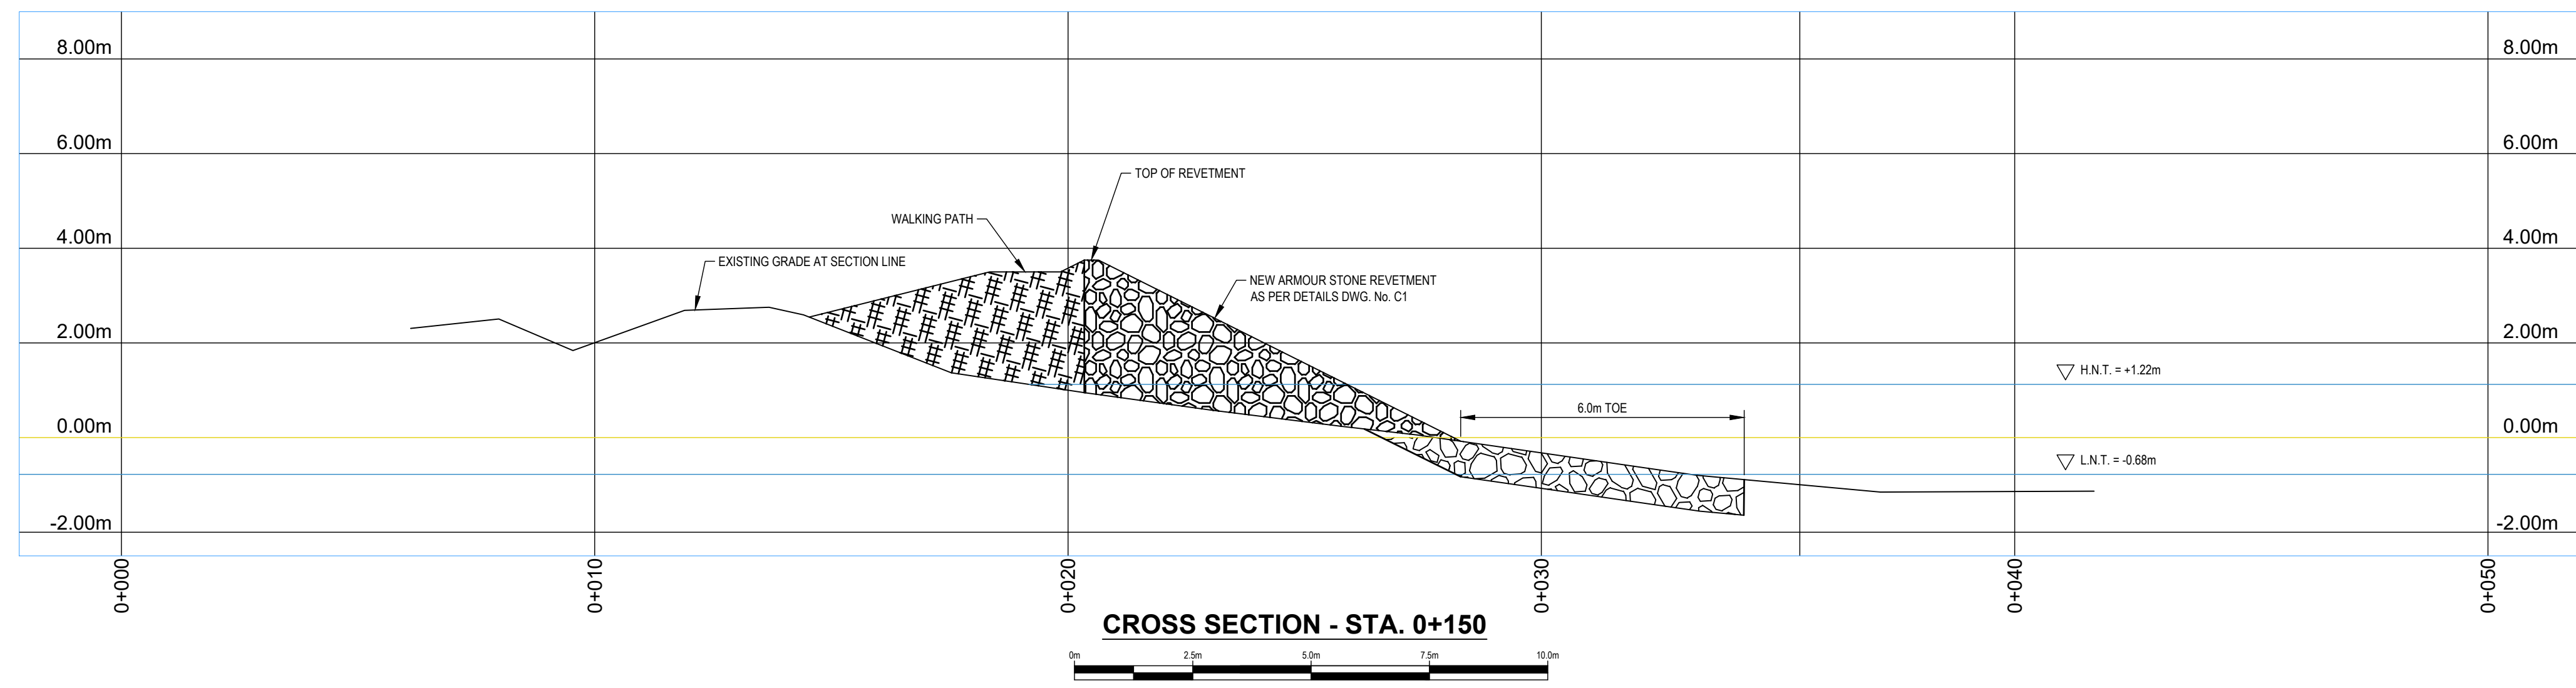

CAUTION: DO NOT SCALE DRAWINGS.  
 THIS REPRODUCTION MAY BE AT A SIZE DIFFERENT THAN ORIGINALLY DRAWN. INNOVATIVE ENGINEERING & PROJECT MANAGEMENT ASSUMES NO RESPONSIBILITY FOR INCORRECT SCALING. UNAUTHORIZED REPRODUCTION OR REUSE IS STRICTLY PROHIBITED. NOT PUBLISHED - ALL RIGHTS RESERVED. INNOVATIVE ENGINEERING & PROJECT MANAGEMENT EXPRESSLY DISCLAIMS RESPONSIBILITY ARISING FROM UNAUTHORIZED USE OF THESE DRAWINGS AND NOTES. AUTHORIZATION MUST BE IN WRITING.

| No. | Issue               | Date            |
|-----|---------------------|-----------------|
| A   | ISSUED FOR APPROVAL | 24/OCTOBER/2018 |
|     |                     |                 |
|     |                     |                 |

| No. | Revision | Date |
|-----|----------|------|
|     |          |      |
|     |          |      |
|     |          |      |
|     |          |      |

170 McGettigan Blvd  
 PO Box 787  
 Marystown, NL A0E 2M0  
 T: 1 709 277 2303  
 www.innovativenl.ca

Professional Seal(s)

PROVINCE OF NEWFOUNDLAND AND LABRADOR  
**PEGNL** PERMIT HOLDER  
 This Permit Allows  
**INNOVATIVE ENGINEERING & PROJECT MANAGEMENT**  
 To practice Professional Engineering in Newfoundland and Labrador.  
 Permit No. as issued by PEGNL: **110064**  
 which is valid for the year **2018**.  
 Member in Responsible Charge: **07489**.

|                       |  |
|-----------------------|--|
| Drawn By:             | <b>G.J.B.R.</b>  |
| Dwg Standards Ckd By: | <b>D.K.</b>  |
| Designed By:          | <b>C.R.M.</b>  |
| Design Approved By:   | <b>D.K.</b>  |
| Scale:                | <b>SCALE AS NOTED</b>                                      |
| Client Title          | <b>TOWN OF POINT au GAUL<br/>NEWFOUNDLAND AND LABRADOR</b> |
| Project Title         | <b>MARINE BREAKWATER</b>                                   |
| Dwg. Title            | <b>CROSS SECTIONS</b>                                      |
| Project No.           | <b>PAG18015</b>  |
| DME No.               | <b>17-MCW-19-00009</b>                                     |
| Dwg. No.              | <b>C-04</b>  |
| Rev. No.              | <b>0</b>   |
| <b>APPROVAL</b>       |  |