



**Site Plan must include:**

- An accurate scale, Dimensions of overall lot size,
- Length and width of any proposed access roads,
- Dimensions of individual lots (if applicable),
- Dimensions of all individual buildings (if applicable),
- Distance from buildings to boundary of the land

**Proposed Extension**  
Area = 2.248 hectares

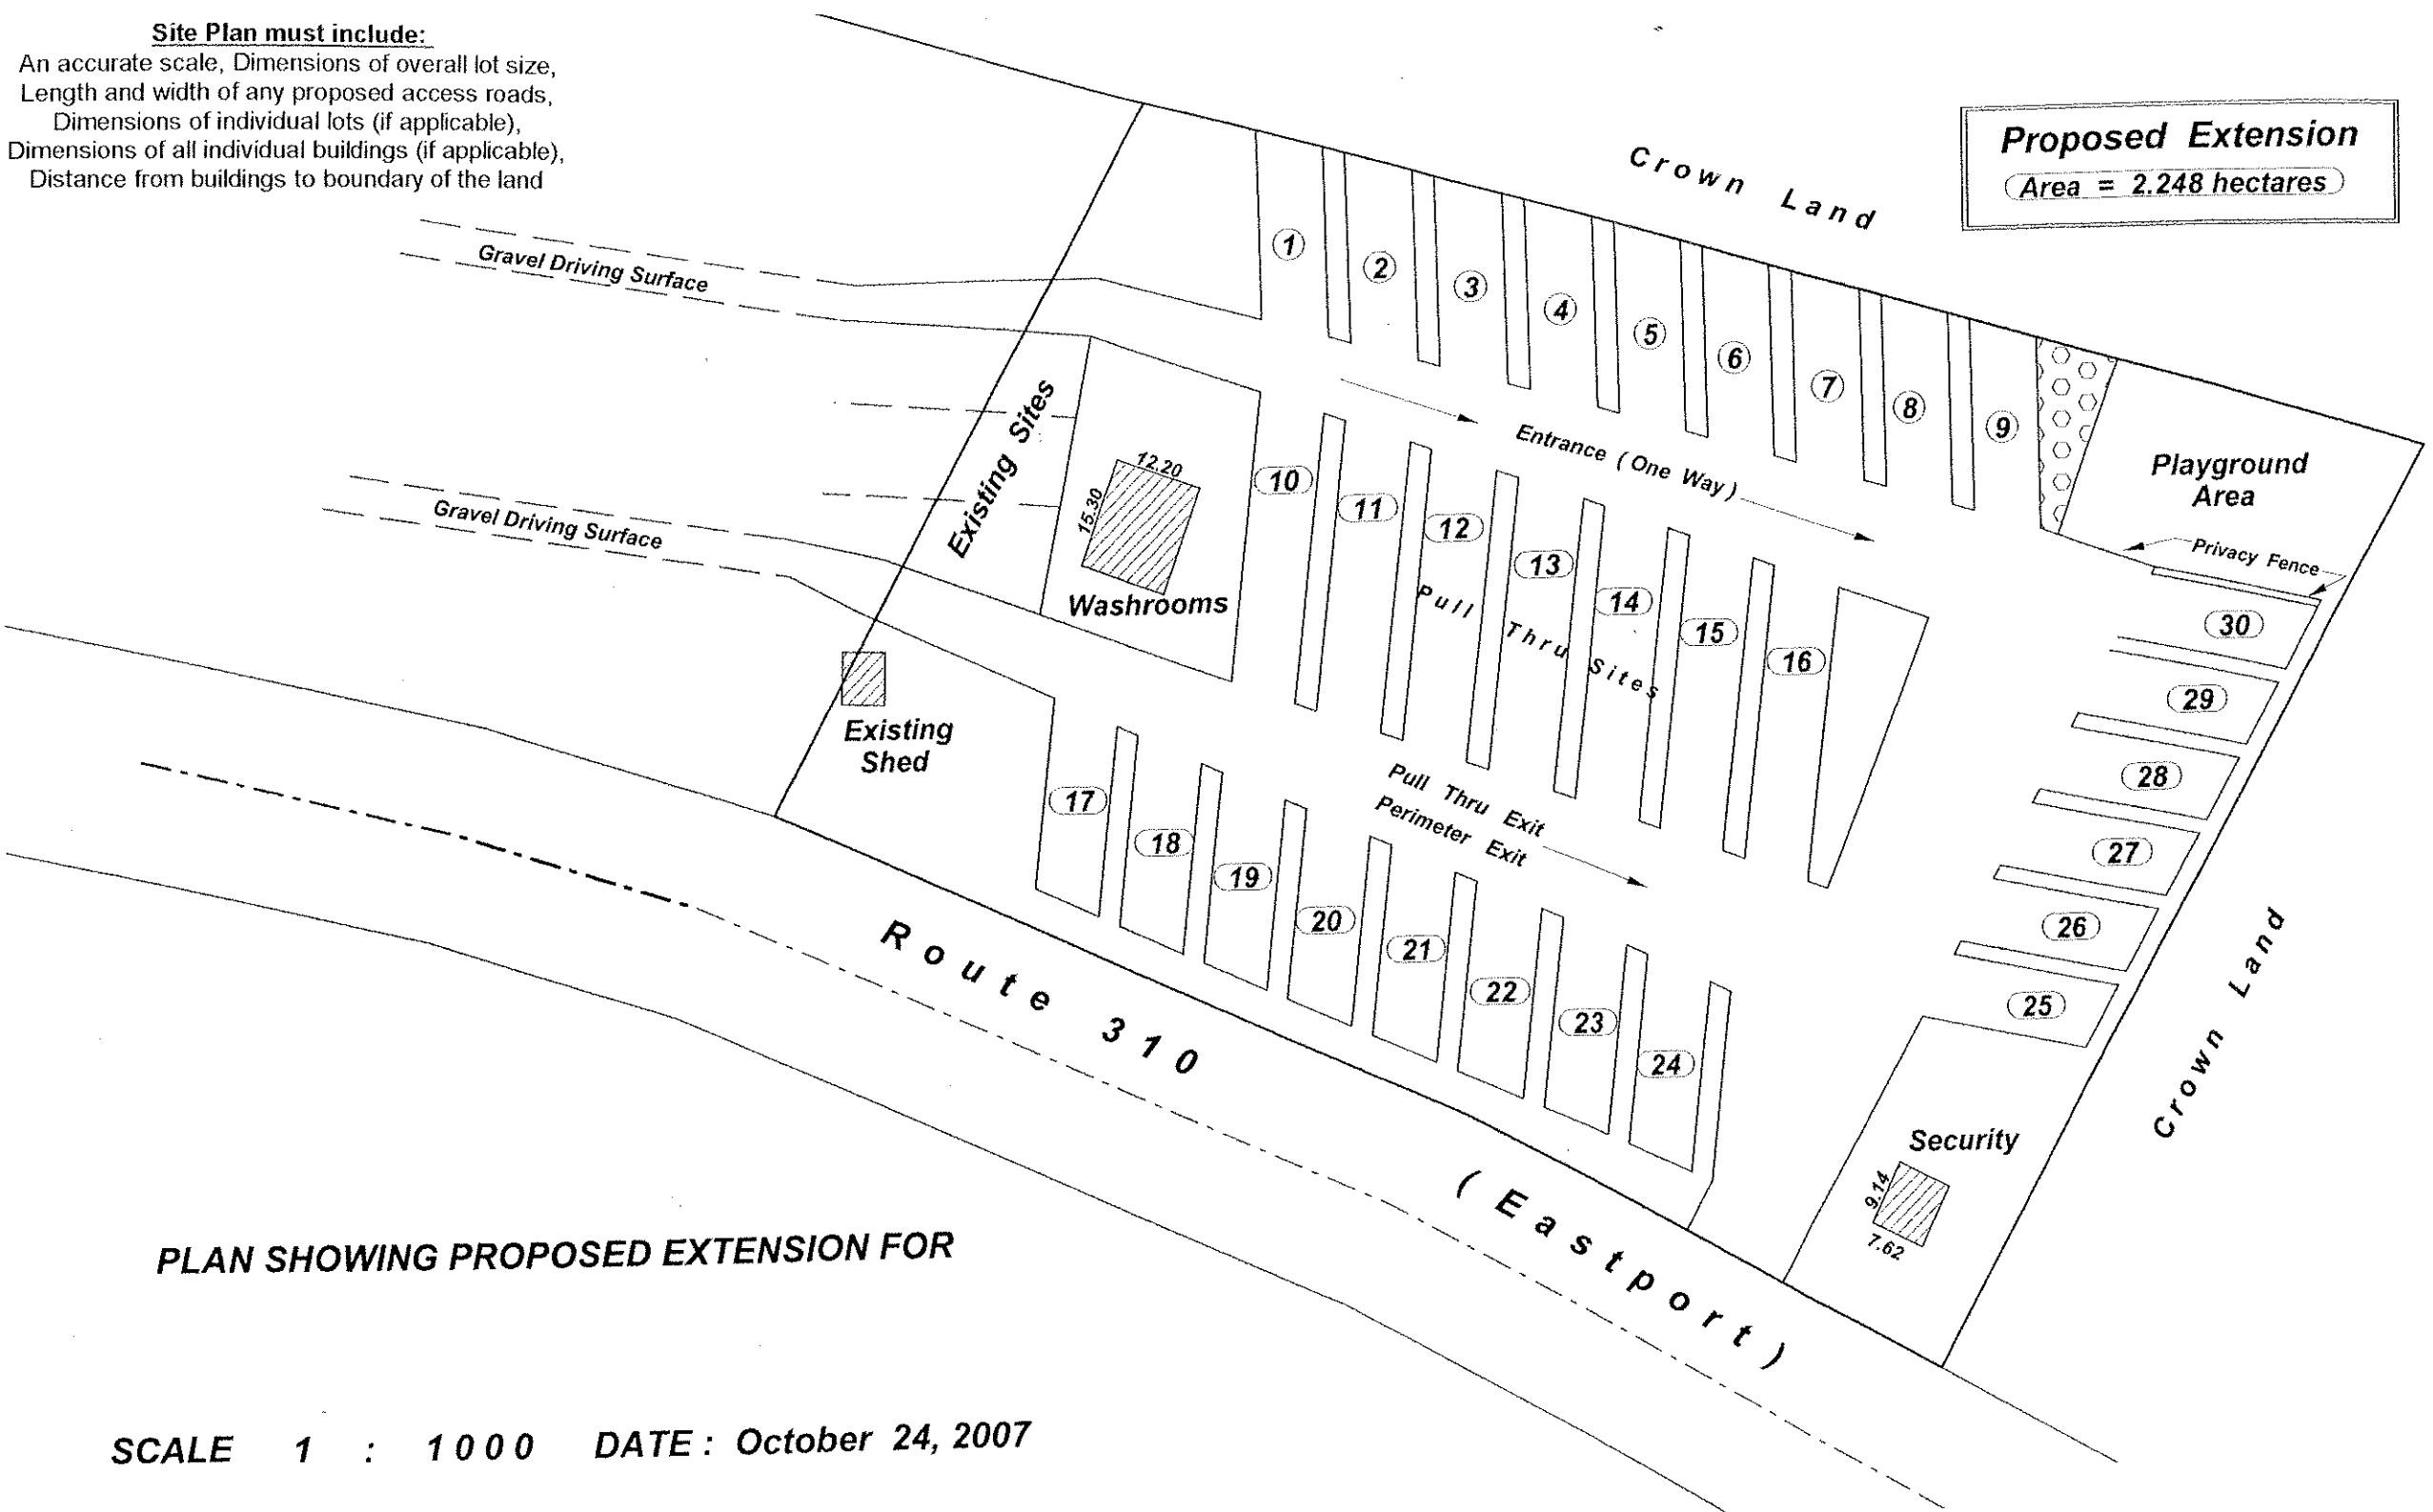

PLAN SHOWING PROPOSED EXTENSION FOR

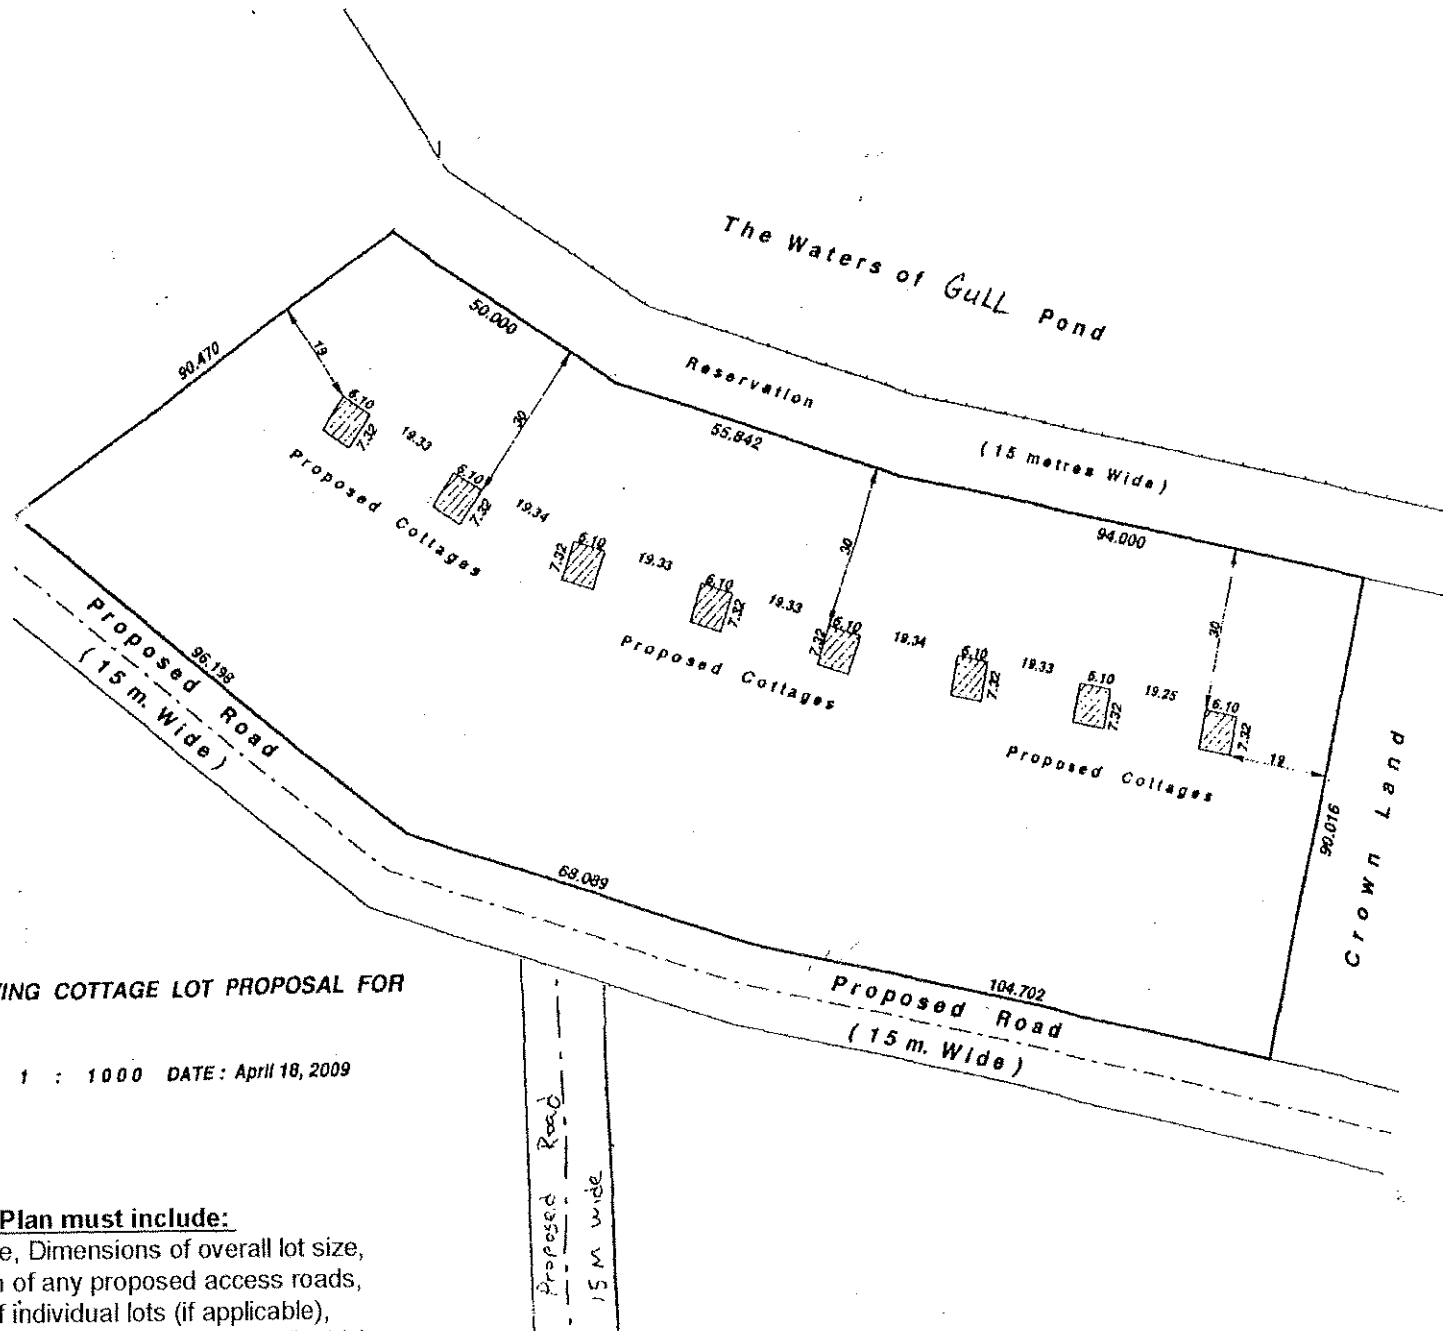

**PLAN SHOWING COTTAGE LOT PROPOSAL FOR**

SCALE 1 : 1000 DATE: April 18, 2009

**Site Plan must include:**

- An accurate scale, Dimensions of overall lot size,
- Length and width of any proposed access roads,
- Dimensions of individual lots (if applicable),
- Dimensions of all individual buildings (if applicable),
- Distance from buildings to boundary of the land