


APPENDIX 1

Regional Drawings

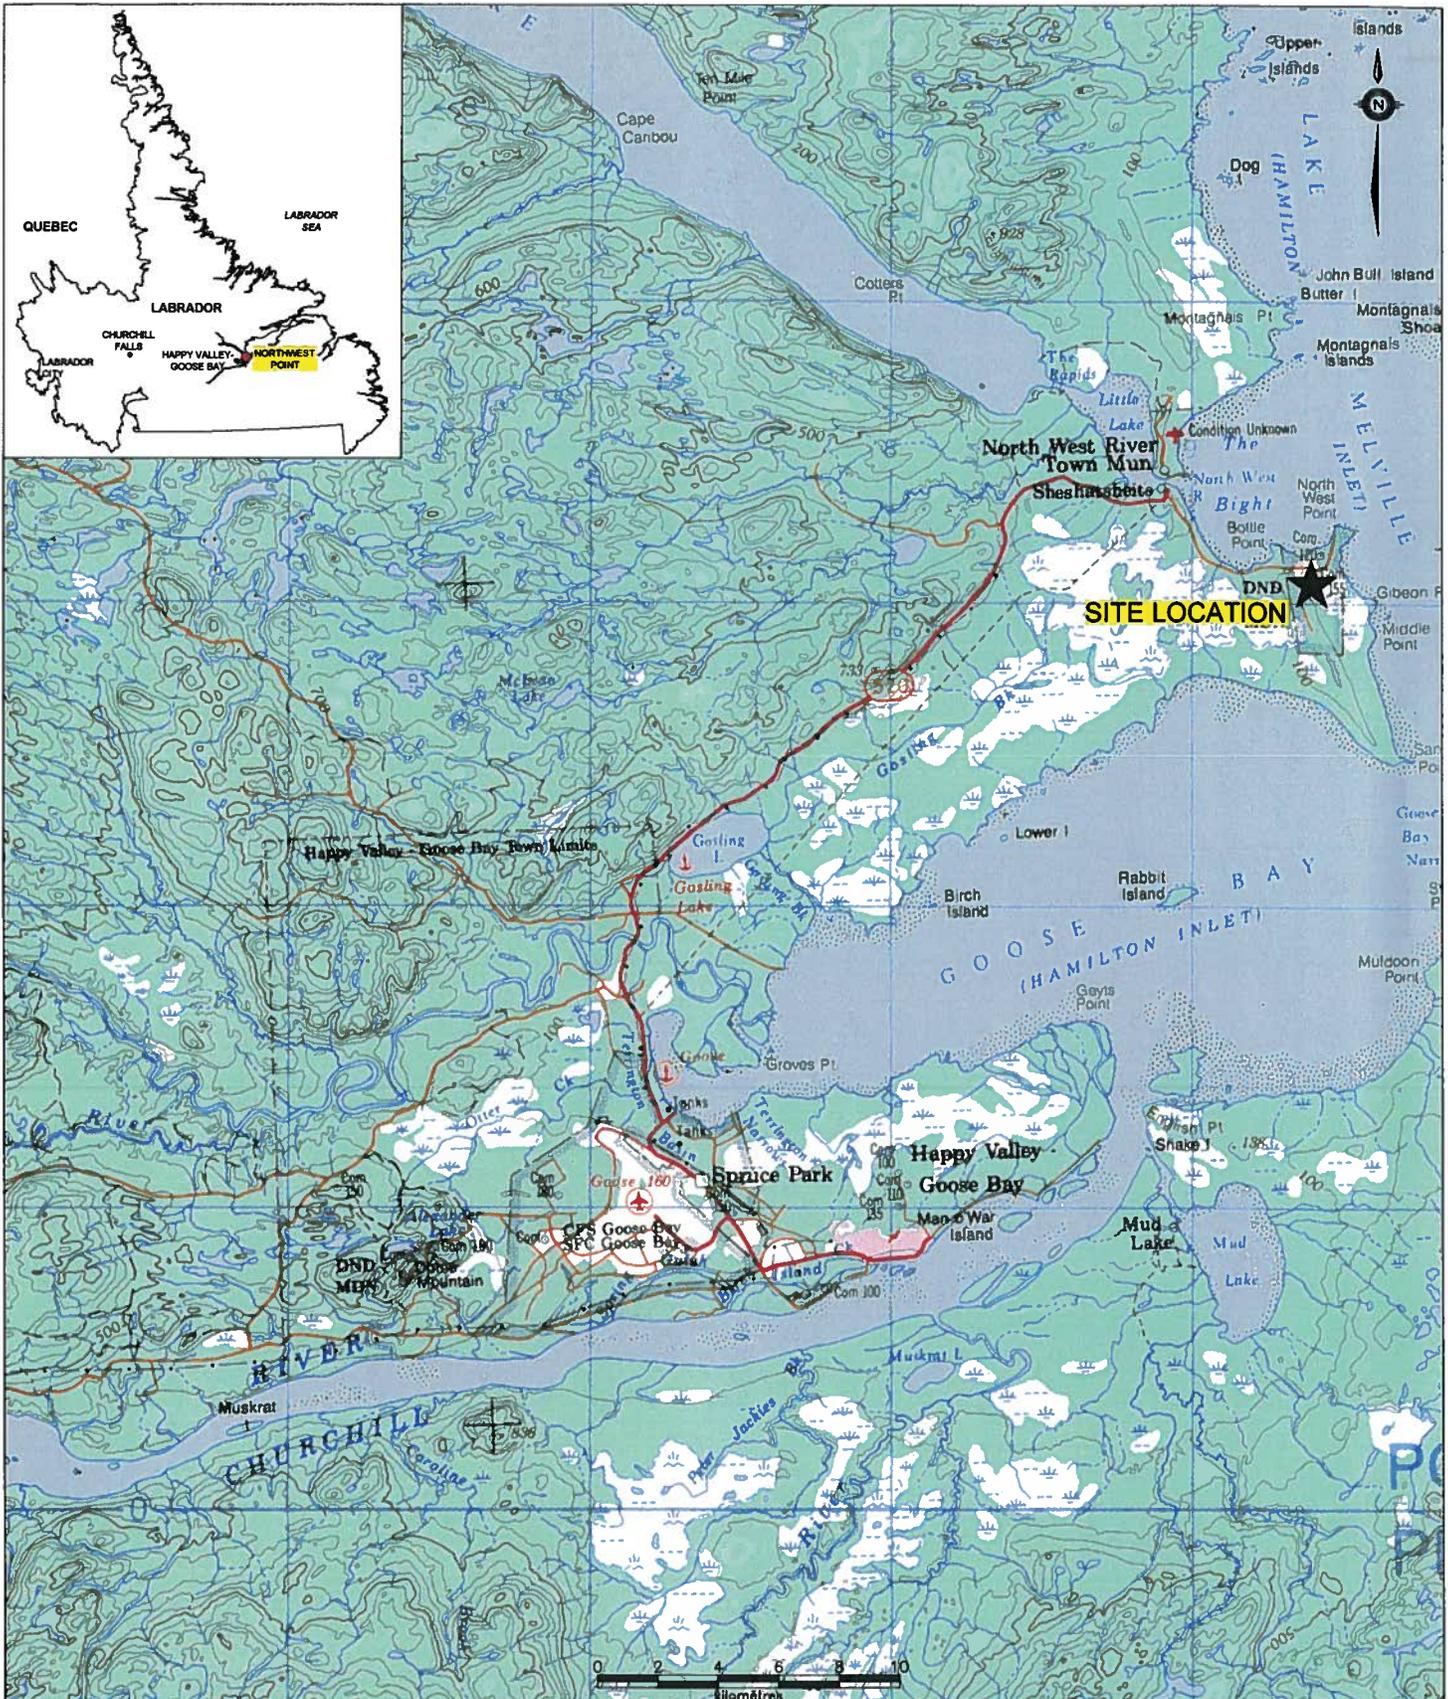


NOTE: THIS DRAWING ILLUSTRATES SUPPORTING INFORMATION SPECIFIC TO A STANTEC CONSULTING LTD. REPORT AND MUST NOT BE USED FOR OTHER PURPOSES.

| | | | | | | | |
|----------------|--|--|--|--------------|-------------------|-------------|---------------|
| CLIENT: | | NEWFOUNDLAND AND LABRADOR DEPARTMENT OF ENVIRONMENT AND CONSERVATION | | SCALE: | 1:250,000 | DATE: | JUNE 17, 2010 |
| PROJECT TITLE: | | PHASE III ESA, HUMAN HEALTH AND ECOLOGICAL RISK ASSESSMENTS, REMEDIAL ACTION PLAN FOR THE FORMER U.S. MILITARY FACILITY OF NORTHWEST POINT, NL | | DRAWN BY: | N.M. | CHECKED BY: | AR |
| DRAWING TITLE: | | SITE LOCATION PLAN | | EDITED BY: | - | REV. No. | 0 |
| | | | | DRAWING No.: | 121410105-EE-01A | | |
| | | | | CAD FILE: | 1044857-EE-09.DWG | | |



Stantec

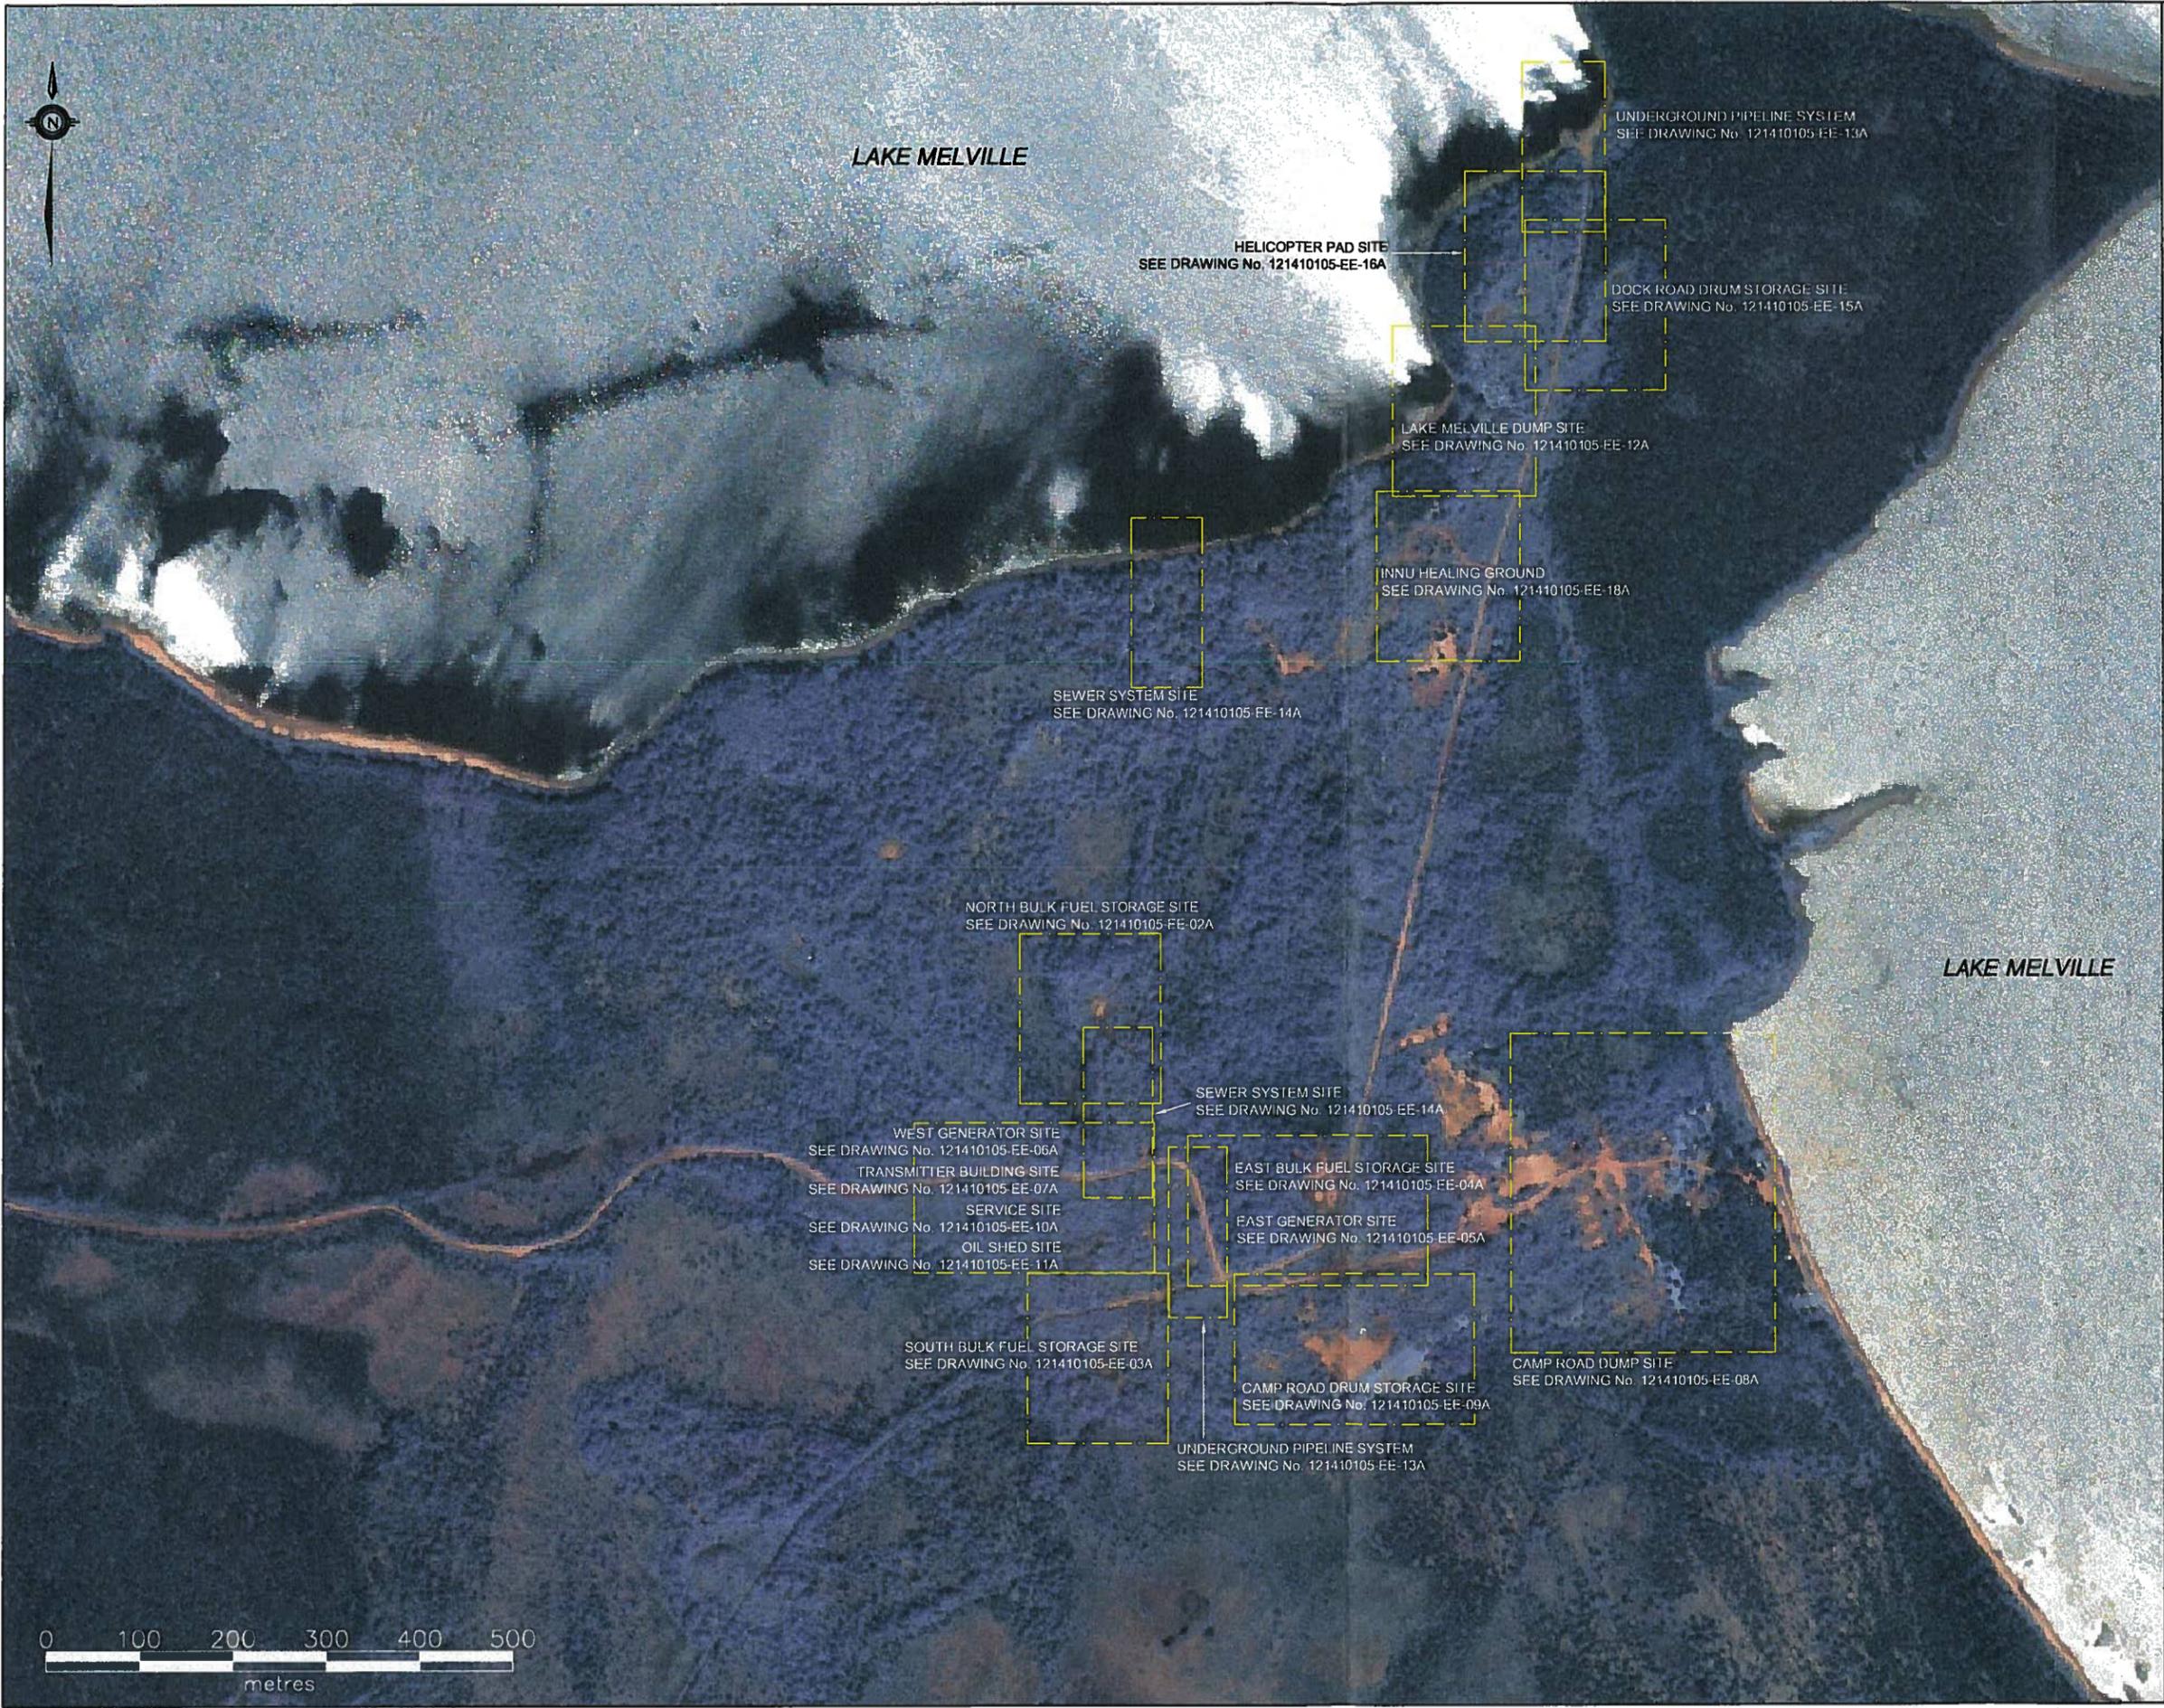

LEGEND

--- DRAWING BOUNDARIES

NOTE: THIS DRAWING ILLUSTRATES SUPPORTING INFORMATION SPECIFIC TO A STANTEC CONSULTING LTD. REPORT AND MUST NOT BE USED FOR OTHER PURPOSES.

CLIENT:

**NEWFOUNDLAND AND LABRADOR
DEPARTMENT OF
ENVIRONMENT AND CONSERVATION**

PROJECT TITLE:

**PHASE III ENVIRONMENTAL SITE
ASSESSMENT, HUMAN HEALTH AND
ECOLOGICAL RISK ASSESSMENTS,
REMEDIAL ACTION PLAN FOR
THE FORMER U.S. MILITARY FACILITY
OF NORTHWEST POINT, NL**

DRAWING TITLE:

SITE PLAN

Stantec Consulting Ltd.



Stantec

| | | | |
|--------------|-------------------|-------------|---------------|
| SCALE: | 1:7000 | DATE: | JUNE 18, 2010 |
| DRAWN BY: | N.M. | CHECKED BY: | A.R. |
| EDITED BY: | - | REV. No. | 0 |
| DRAWING No.: | 121410105-EE-01B | | |
| CAD FILE: | 1044857-EE-08.DWG | | |