


**SAMPLE OF SITE PLAN THAT MUST ACCOMPANY  
SECTION 7 APPLICATIONS.  
(THIS PLAN CAN BE HAND DRAWN)**

**YOU MUST INDICATE THE LOCATION  
OF ALL STRUCTURES IN THE WATER  
AND ON THE LAND WITH DIMENSIONS**

**WATERS OF ???**

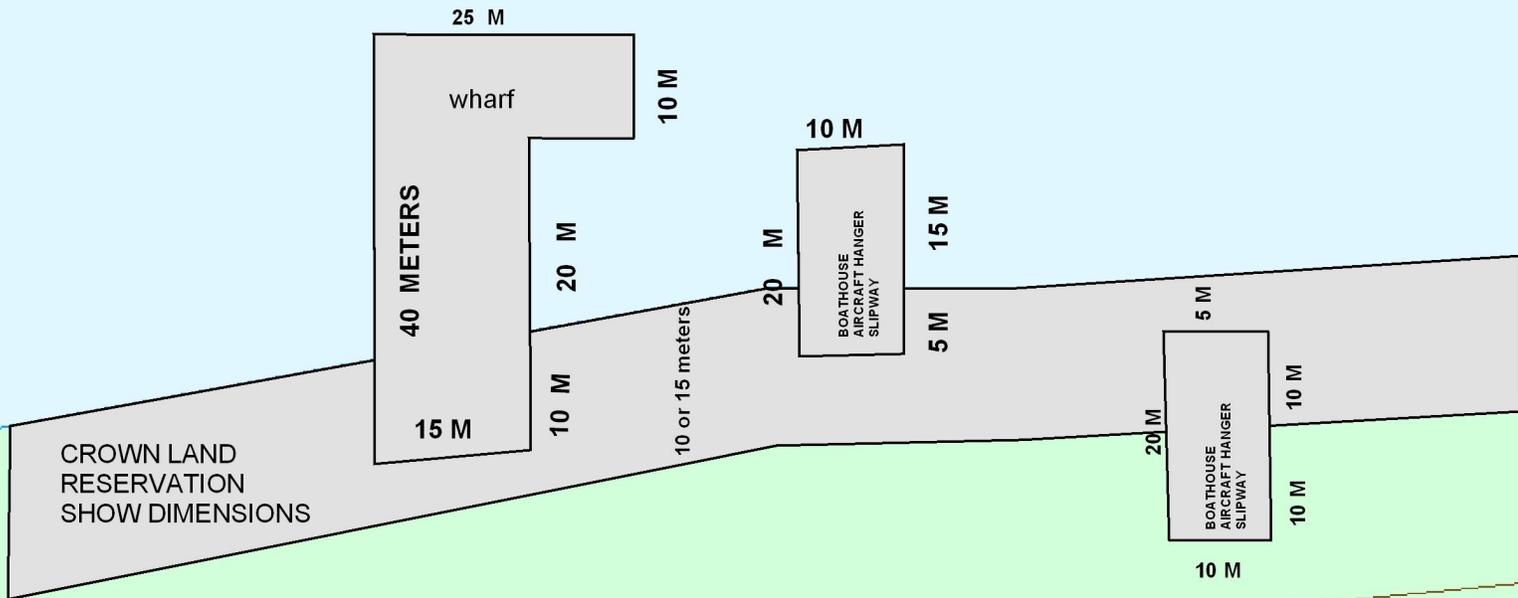

**IF YOU ARE THE UPLAND PROPERTY OWNER  
OF THE SITE APPLIED FOR, YOU MUST PROVIDE  
PROOF OF OWNERSHIP WHEN YOU SUBMIT  
YOUR CROWN LAND APPLICATION.**

**IF YOU ARE NOT THE UPLAND PROPERTY OWNER YOU  
MUST FIRST OBTAIN WRITTEN APPROVAL FROM THIS  
OWNER PRIOR TO YOUR APPLICATION BEING ACCEPTED.**