

**PRIME CONSULTANT**  
**NEWFOUNDLAND DESIGN ASSOCIATES LIMITED**  
 CONSULTING ENGINEERS

BALLY ROU PLACE  
 280 TORBAY ROAD  
 ST. JOHN'S, NEWFOUNDLAND  
 A1B 3X3  
 TELEPHONE: (709) 726-4480  
 TELEFAX: (709) 726-4489  
 e-mail: admin@nda.com





**SUB CONSULTANT**

Discipline: **STRUCTURAL**

Drawn: JK Checked: \_\_\_\_\_  
 Designed: AC Approved: \_\_\_\_\_

Consultant's Project No. **02055**

Professional Stamp & Permit

NOTE  
 DO NOT SCALE FROM DRAWINGS. CONTRACTOR TO VERIFY ALL DIMENSIONS AND CONDITIONS IN THE FIELD AND REPORT ANY DISCREPANCIES TO THE ENGINEER BEFORE PROCEEDING WITH WORK.


No.	Revisions	By	Y/M/D
B	UNDERGROUND STORAGE TANK DELETED	JK	02/11/18
A	ISSUED FOR ENVIRONMENT REGISTRATION	JK	02/10/21

**QMAX SOLUTIONS INC.**

Project Title  
**QMAX BUILDING**  
 30 KYLE AVENUE, MOUNT PEARL

DRAWING TITLE  
**SITE DEVELOPMENT PLAN**

SCALE	1:500	DRAWING NO.	
DATE	OCT. 2002	REVISION NO.	B
SHEET NO.			SK-1

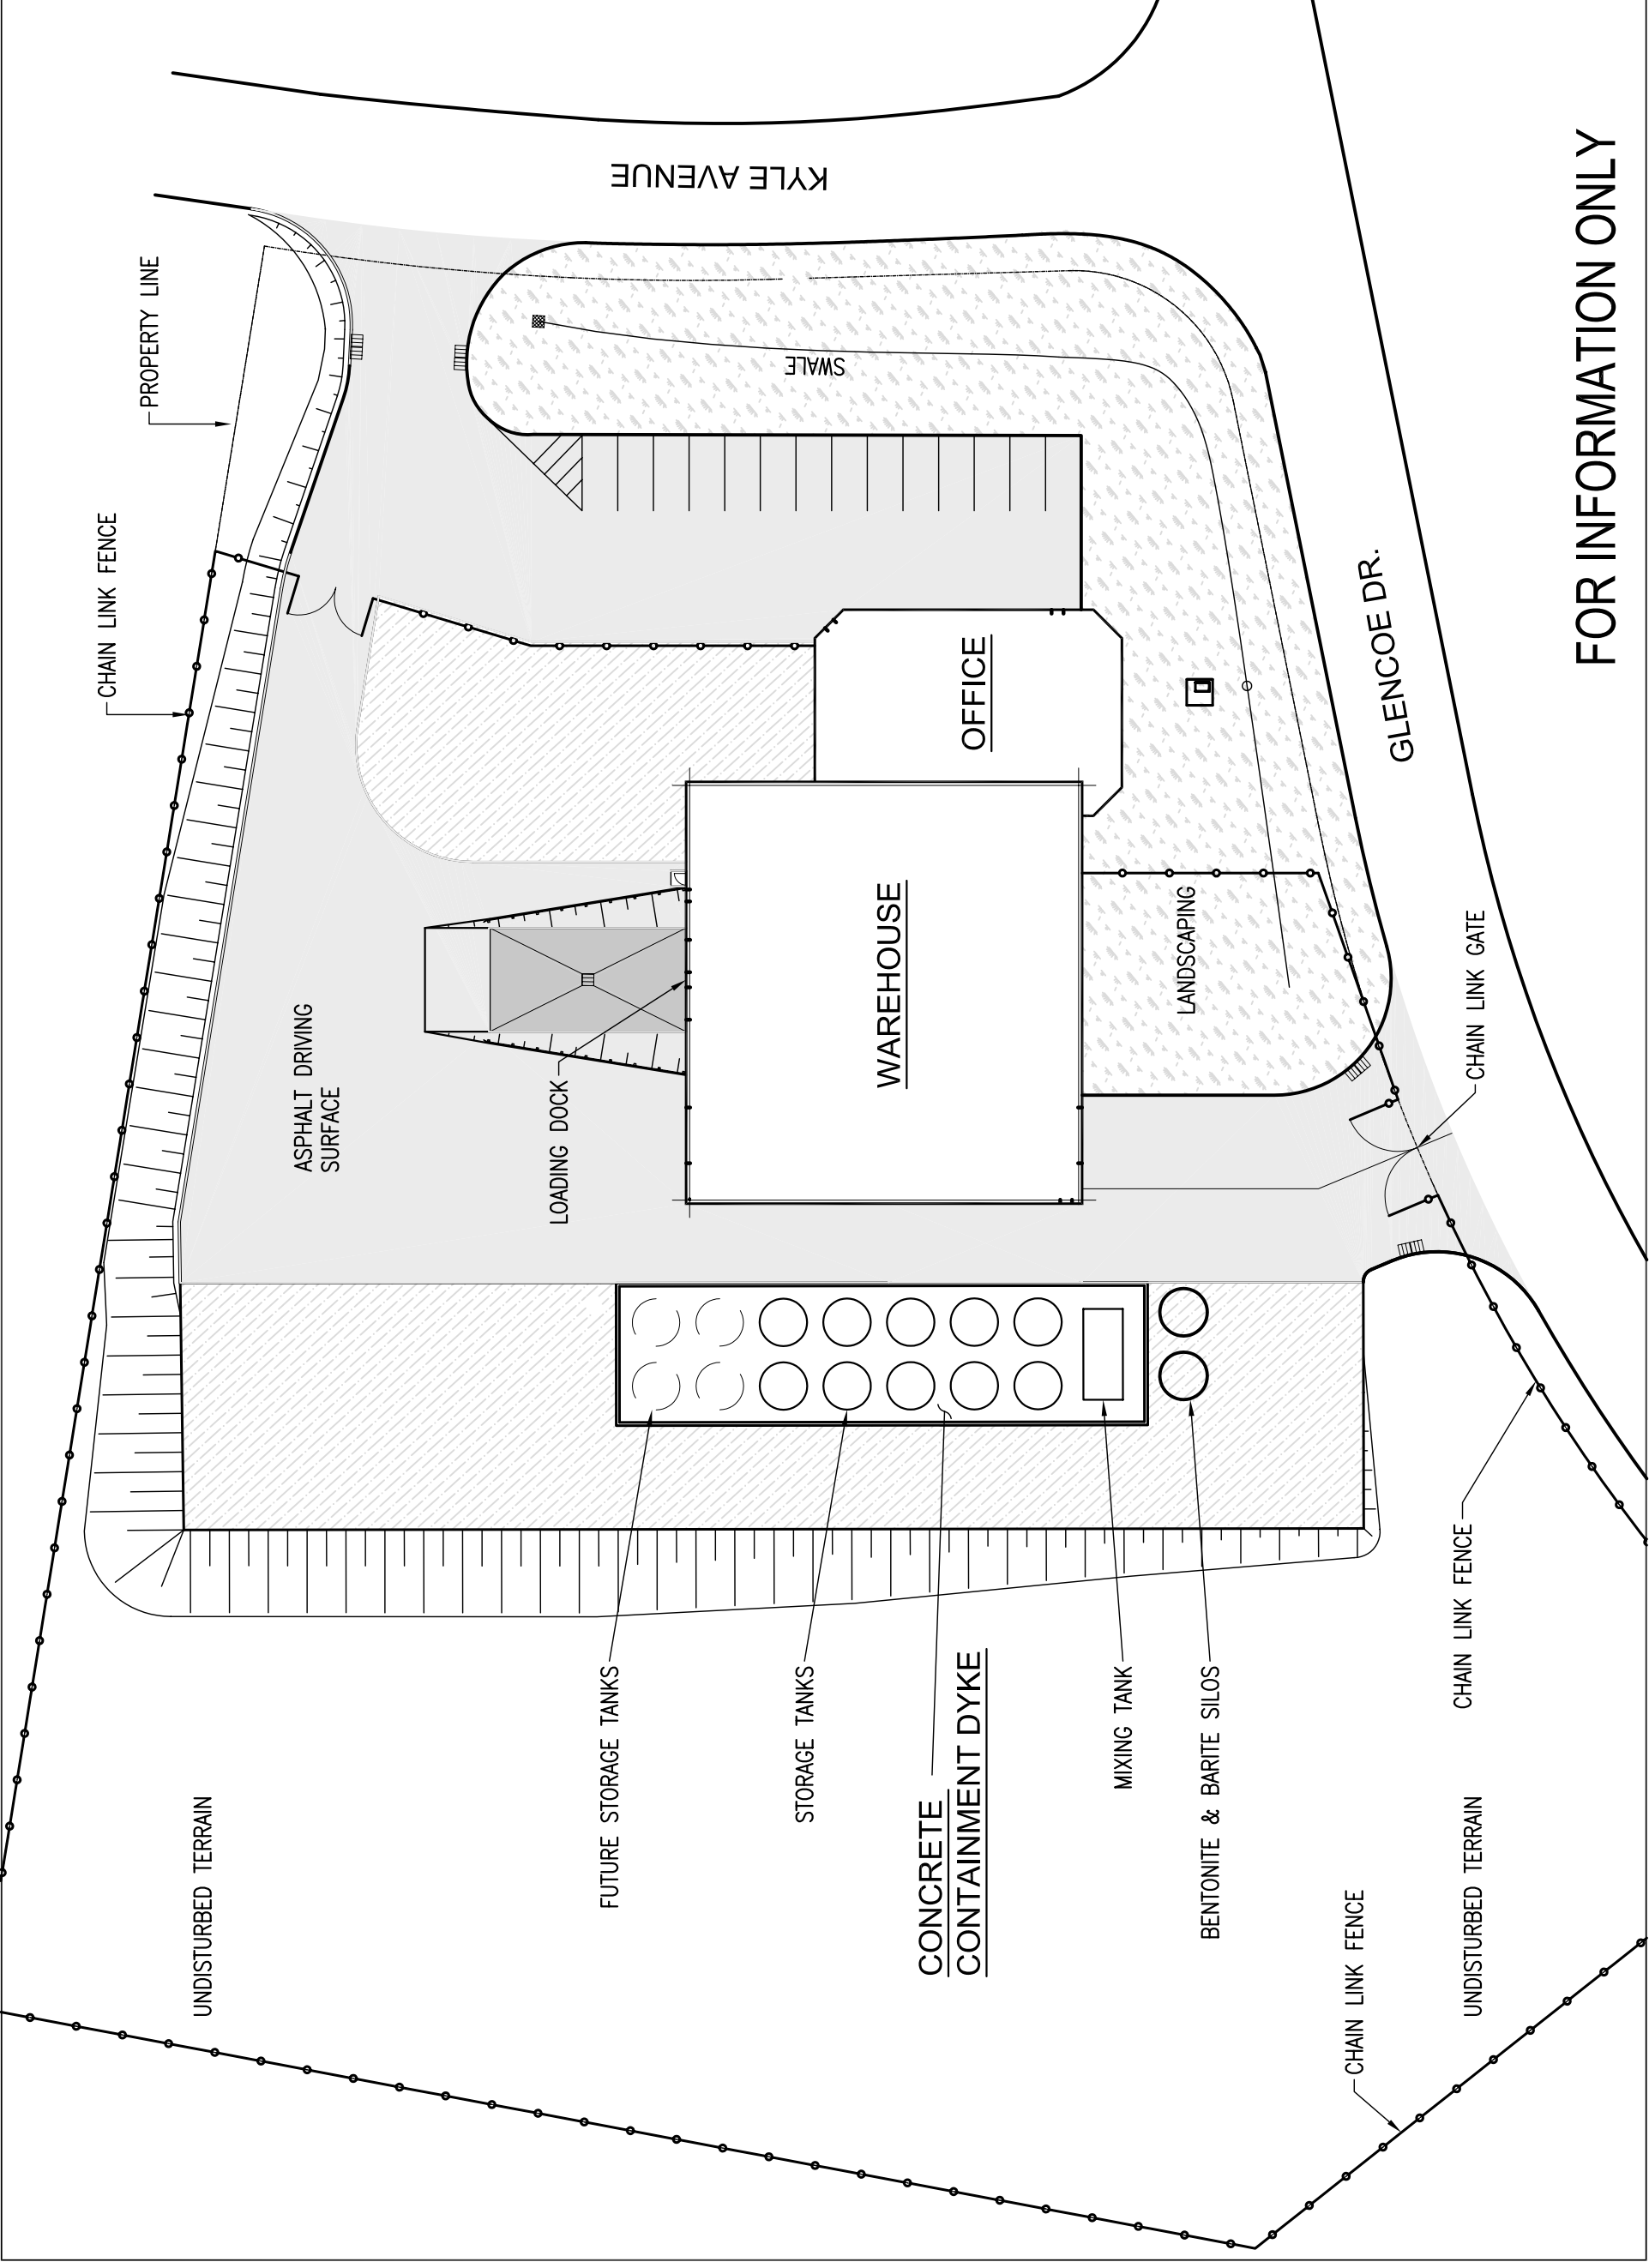

FOR INFORMATION ONLY