


STANDARD WIDTH OF R.O.W. 20.0m  
 STANDARD WIDTH OF CUTTING 20.0m  
 STANDARD WIDTH OF GRUBBING 15.0m

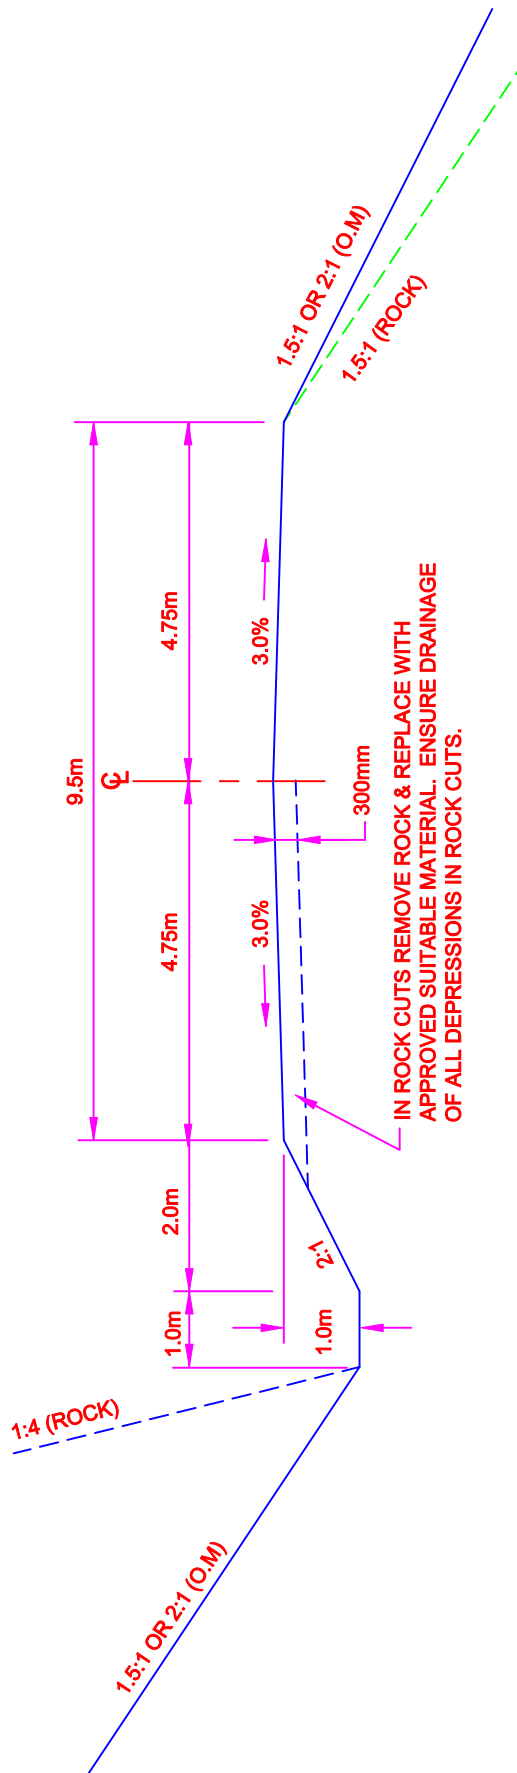

GOVERNMENT OF NEWFOUNDLAND AND LABRADOR  
 DEPARTMENT OF WORKS,  
 SERVICES AND TRANSPORTATION  
 HIGHWAY DESIGN DIVISION

TYPICAL CROSS SECTION  
 TRANS LABRADOR HIGHWAY



DRAWN BY:  
 DATE: 02-01-10  
 SCALE: N.T.S.