


LONG ISLAND

PILLEY'S ISLAND

FOOTPRINT OF ROCK FILLED
CAUSEWAY AT SEABED

STA. 0+000 STA. 0+100 STA. 0+200 STA. 0+300 STA. 0+400 STA. 0+500 STA. 0+600 STA. 0+700

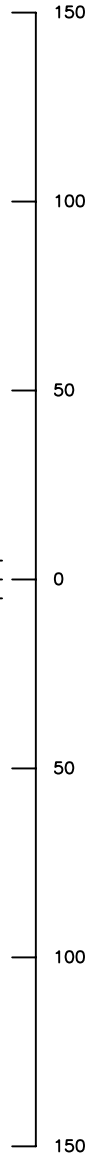

CAUSEWAY FOOTPRINT
SCALE 1 : 1000

DO NOT SCALE DRAWINGS

DEPARTMENT OF WORKS, SERVICES AND TRANSPORTATION

HIGHWAY DESIGN DIVISION

FOR APPROVAL

Sheet No. 5 of 5

Project/Drawing Title

N.W.P.A. DRAWINGS FOR
ROUTE 380
LONG ISLAND TICKLE BRIDGE & CAUSEWAY
CAUSEWAY FOOTPRINT

HIGHWAY DESIGN DIVISION

Drawn By BF/JR	Date Aug 7, 2003	Scale 1 : 1000	Datum	Dwg. Chk'd By	Designed By	Des. Chk'd By	Approved By
No.	By	REVISION DESCRIPTION		Des. By	Date	Chk'd By	Date

FOR USE BY TRAFFIC ENGINEERING ONLY