



RLU 60

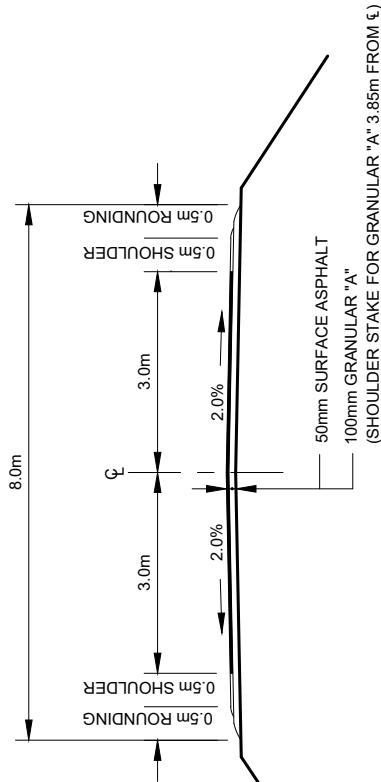

TYPICAL CROSS SECTION FOR
RLU 60 FINAL CONSTRUCTION

- NOTES:
1. SHOULDER STAKE 3.75m FOR SHOULDERING MACHINE TO ACHIEVE REQUIRED ROUNDING.
 2. IF SCARIFYING IS REQUIRED WIDTH OF SCARIFYING SHALL BE WIDTH OF PAVEMENT PLUS 300mm ON BOTH SIDES.
 3. STANDARD WIDTH OF R.O.W 20.0m
STANDARD WIDTH OF CUTTING 20.0m
STANDARD WIDTH OF GRUBBING 15.0m

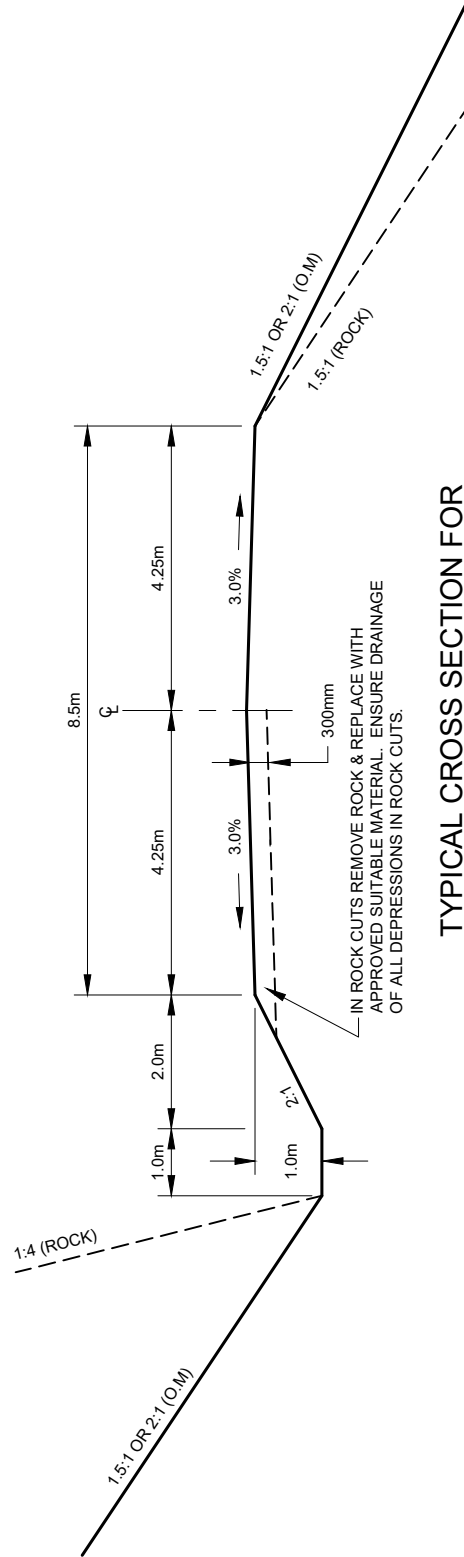

TYPICAL CROSS SECTION FOR
RLU 60 SUB-GRADE CONSTRUCTION



TRANSPORTATION AND INFRASTRUCTURE
HIGHWAY DESIGN DIVISION

TYPICAL CROSS SECTION RLU 60

DRAWN BY: KYLE BENNETT

DATE: JAN 26, 2024

SCALE 1:100

MARCH 2024

1110-1