



RLU 60 (MODIFIED)

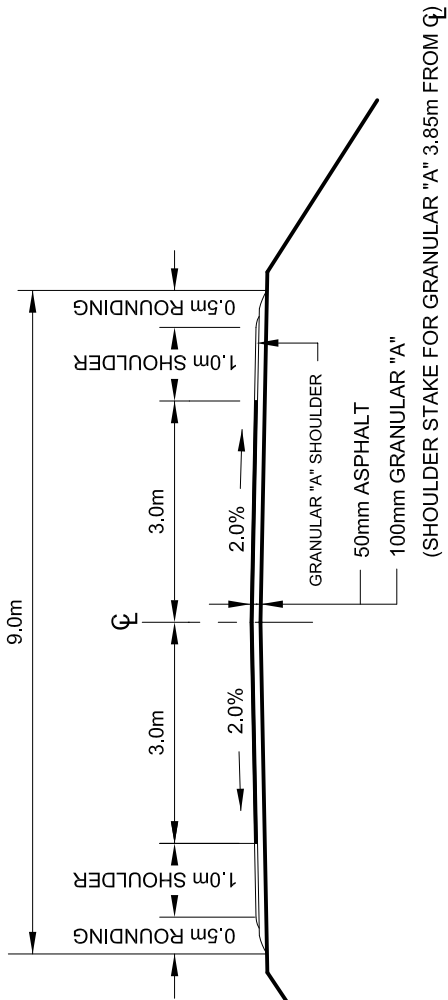

STANDARD WIDTH OF R.O.W. 20.0m
 STANDARD WIDTH OF CUTTING 20.0m
 STANDARD WIDTH OF GRUBBING 15.0m

**TYPICAL CROSS SECTION FOR
 RLU 60 FINAL CONSTRUCTION**

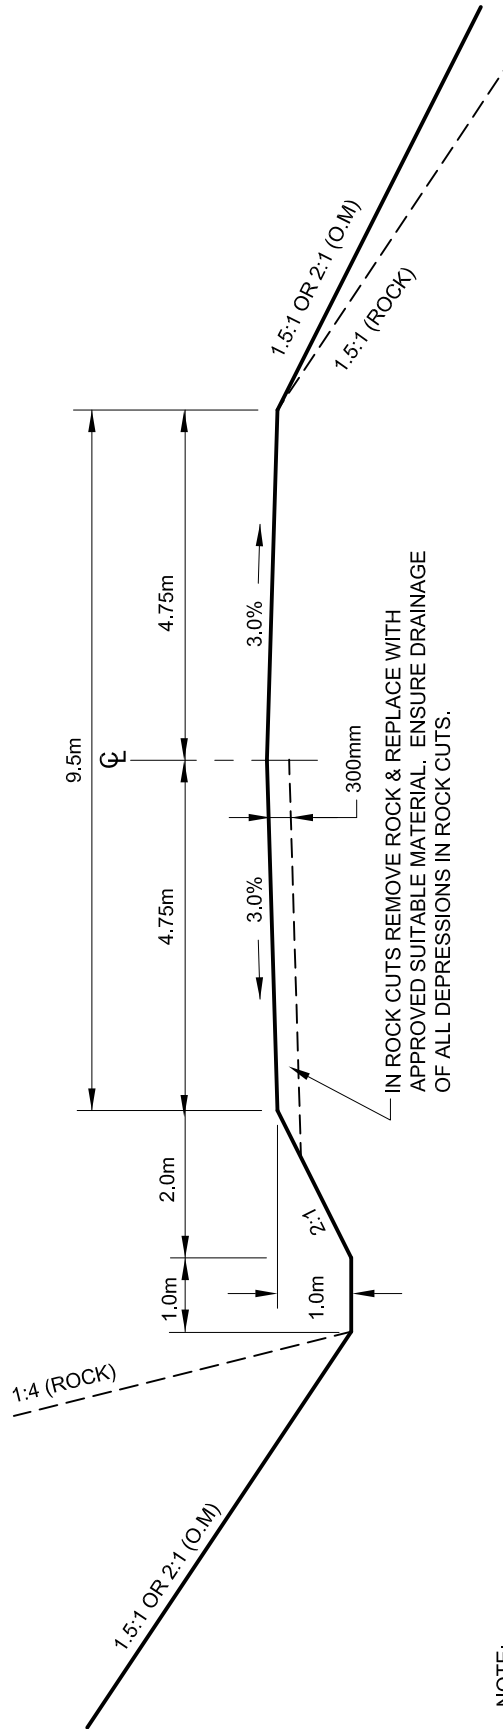

NOTE:
 SHOULDER STAKE 4.25m FOR SHOULDERING
 MACHINE TO ACHIEVE REQUIRED ROUNDING.

IF SCARIFYING IS REQUIRED WIDTH OF
 SCARIFYING SHALL BE WIDTH OF PAVEMENT PLUS
 300mm ON BOTH SIDES.

**TYPICAL CROSS SECTION FOR
 RLU 60 SUB-GRADE CONSTRUCTION**