



RLU 60 (MODIFIED)

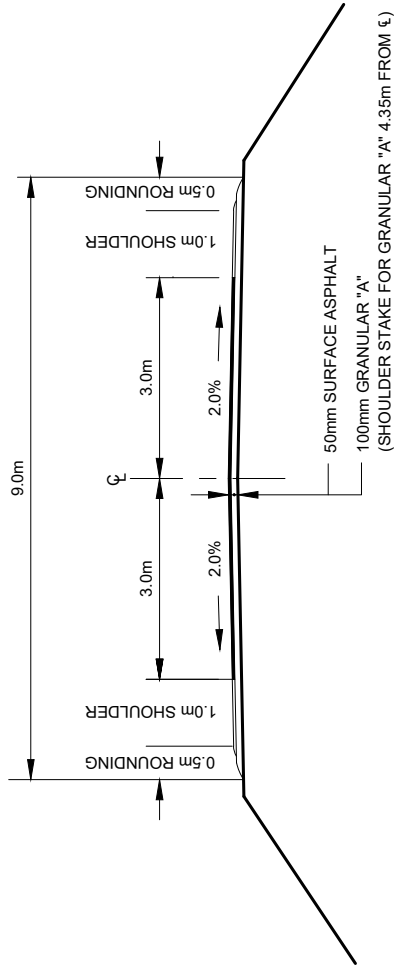

TYPICAL CROSS SECTION FOR  
RLU 60 MOD FINAL CONSTRUCTION

- NOTES:
1. SHOULDER STAKE 4.25m FOR SHOULDERING MACHINE TO ACHIEVE REQUIRED ROUNDING.
  2. IF SCARIFYING IS REQUIRED WIDTH OF SCARIFYING SHALL BE WIDTH OF PAVEMENT PLUS 300mm ON BOTH SIDES.
  3. STANDARD WIDTH OF R.O.W. 20.0m  
STANDARD WIDTH OF CUTTING 20.0m  
STANDARD WIDTH OF GRUBBING 15.0m

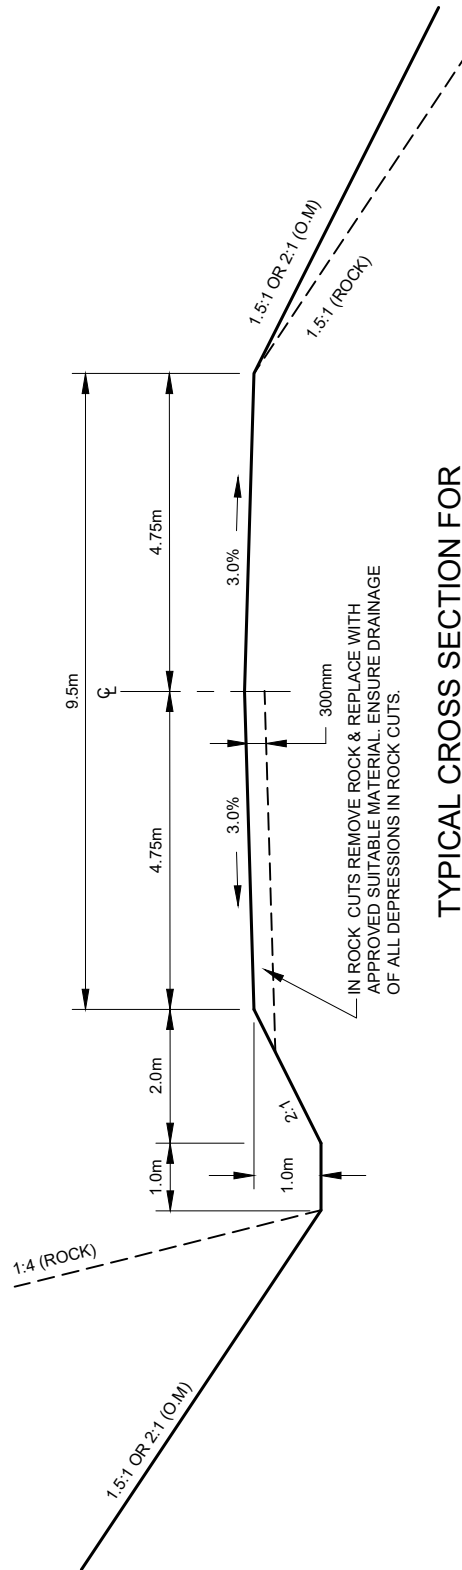

TYPICAL CROSS SECTION FOR  
RLU 60 MOD SUB-GRADE CONSTRUCTION