



**RLU 70 (MODIFIED)**

STANDARD WIDTH OF R.O.W. 20.0m  
 STANDARD WIDTH OF CUTTING 20.0m  
 STANDARD WIDTH OF GRUBBING 15.0m

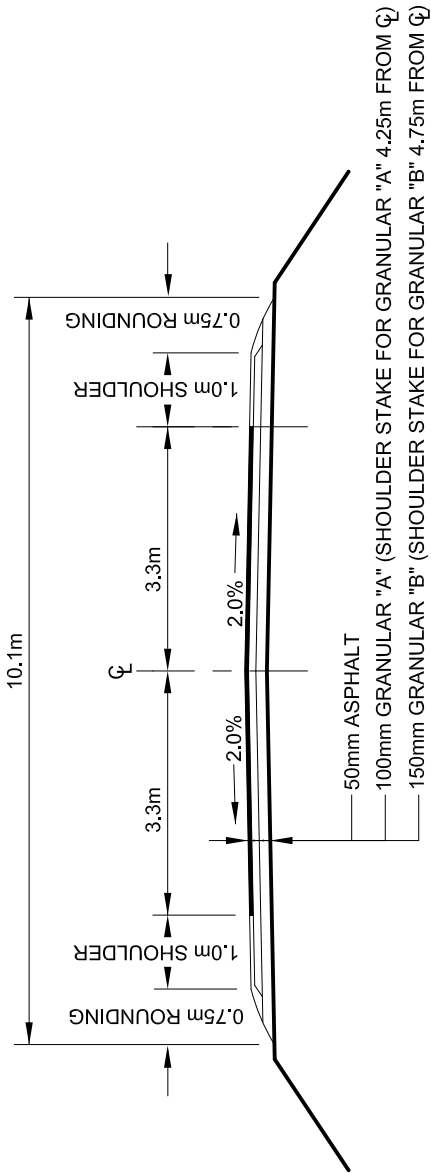

**TYPICAL CROSS SECTION FOR RLU 70 FINAL CONSTRUCTION**

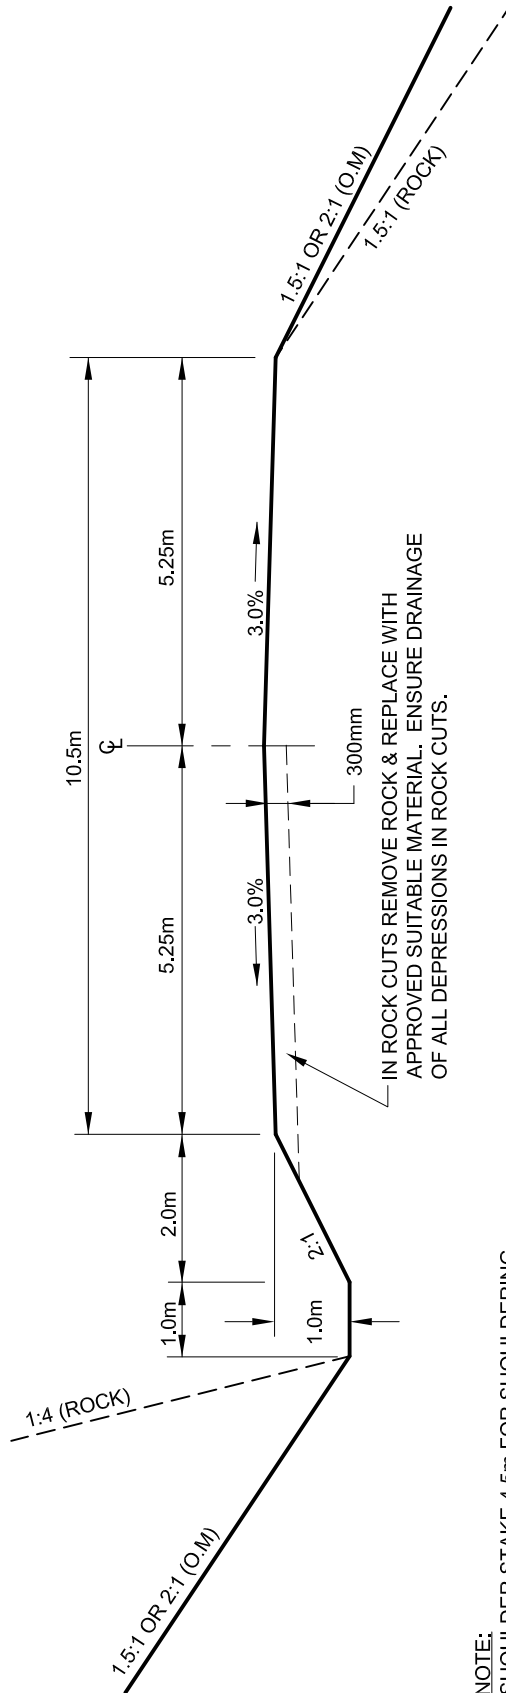

**TYPICAL CROSS SECTION FOR RLU 70 SUB-GRADE CONSTRUCTION**

NOTE:  
 SHOULDER STAKE 4.5m FOR SHOULDERING MACHINE TO ACHIEVE REQUIRED ROUNDING.  
 IF SCARIFYING IS REQUIRED WIDTH OF SCARIFYING SHALL BE WIDTH OF PAVEMENT PLUS 300mm ON BOTH SIDES.