


TYPICAL CROSS SECTION FOR  
RLU 80 FINAL CONSTRUCTION

STANDARD WIDTH OF R.O.W. 30.0m  
STANDARD WIDTH OF CUTTING 30.0m  
STANDARD WIDTH OF GRUBBING 20.0m

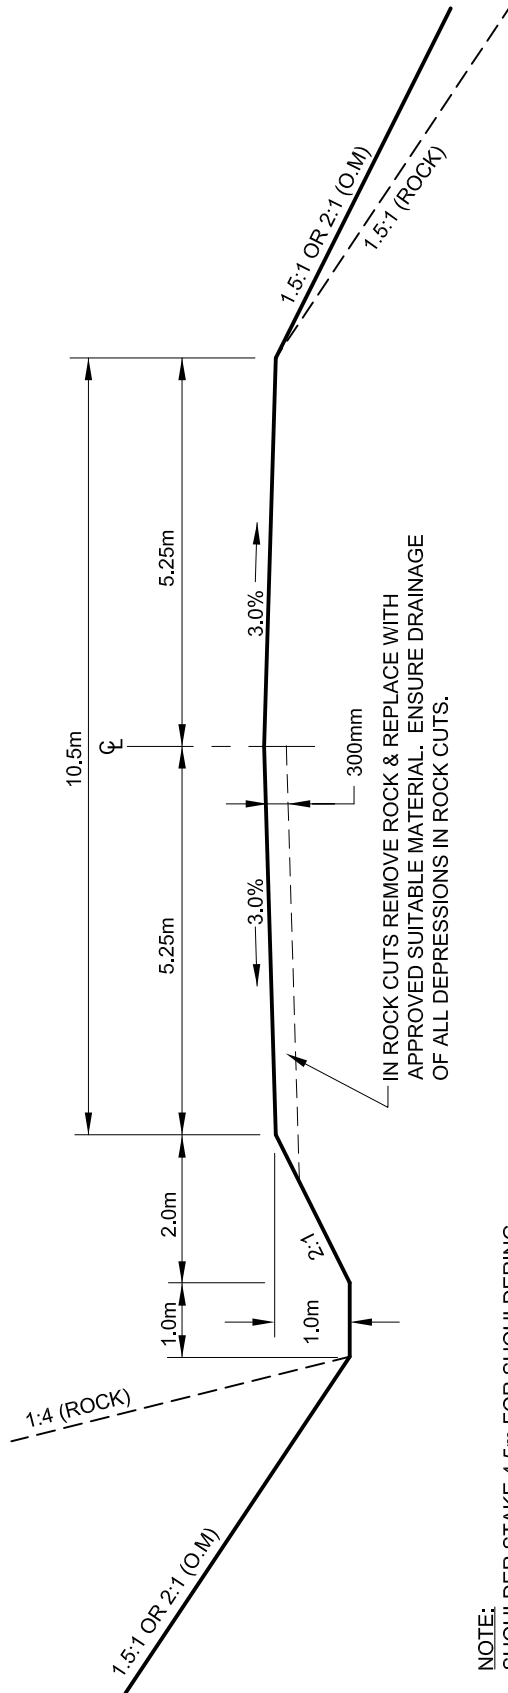

TYPICAL CROSS SECTION FOR  
RLU 80 SUB-GRADE CONSTRUCTION

NOTE:  
SHOULDER STAKE 4.5m FOR SHOULDERING MACHINE TO ACHIEVE REQUIRED ROUNDING.  
IF SCARIFYING IS REQUIRED WIDTH OF SCARIFYING SHALL BE WIDTH OF PAVEMENT PLUS 300mm ON BOTH SIDES.