



RLU 80

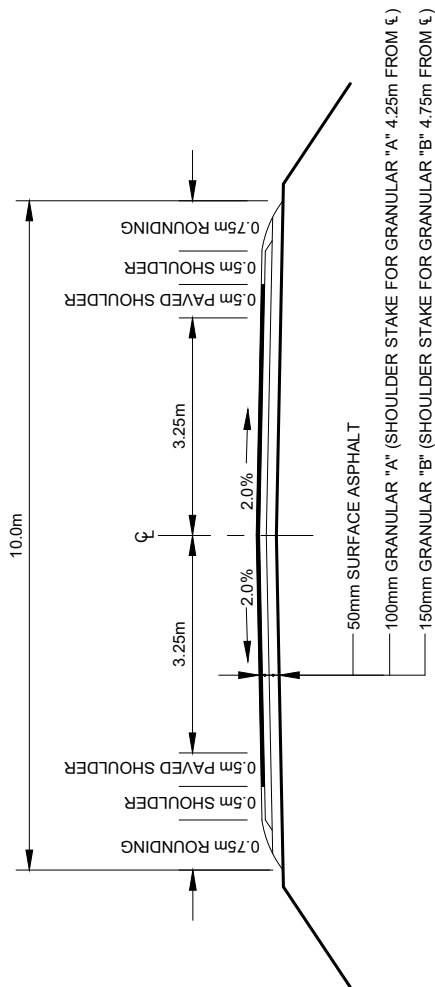

TYPICAL CROSS SECTION FOR
RLU 80 FINAL CONSTRUCTION

- NOTES:
1. SHOULDER STAKE 4.5m FOR SHOULDERING MACHINE TO ACHIEVE REQUIRED ROUNDING.
 2. IF SCARIFYING IS REQUIRED WIDTH OF SCARIFYING SHALL BE WIDTH OF PAVEMENT PLUS 300mm ON BOTH SIDES.
 3. STANDARD WIDTH OF R.O.W. 30.0m
STANDARD WIDTH OF CUTTING 30.0m
STANDARD WIDTH OF GRUBBING 20.0m

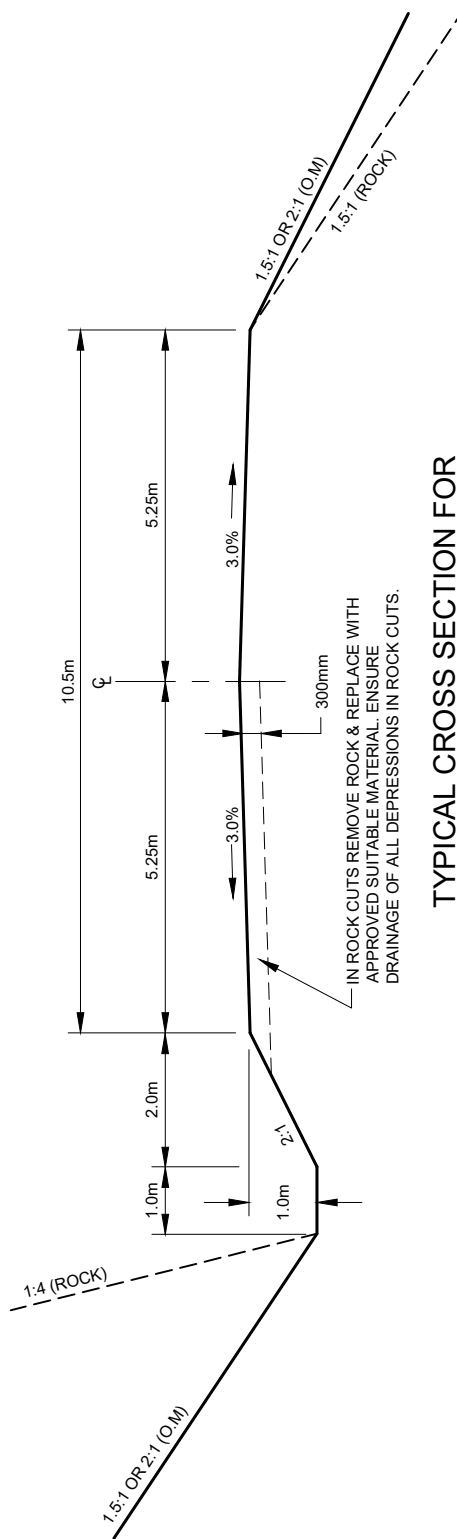

TYPICAL CROSS SECTION FOR
RLU 80 SUB-GRADE CONSTRUCTION



TRANSPORTATION AND INFRASTRUCTURE
HIGHWAY DESIGN DIVISION

TYPICAL CROSS SECTION RLU 80

DRAWN BY: KYLE BENNETT

DATE: JAN 29, 2024

SCALE 1:100