



RLU 80 (MODIFIED)

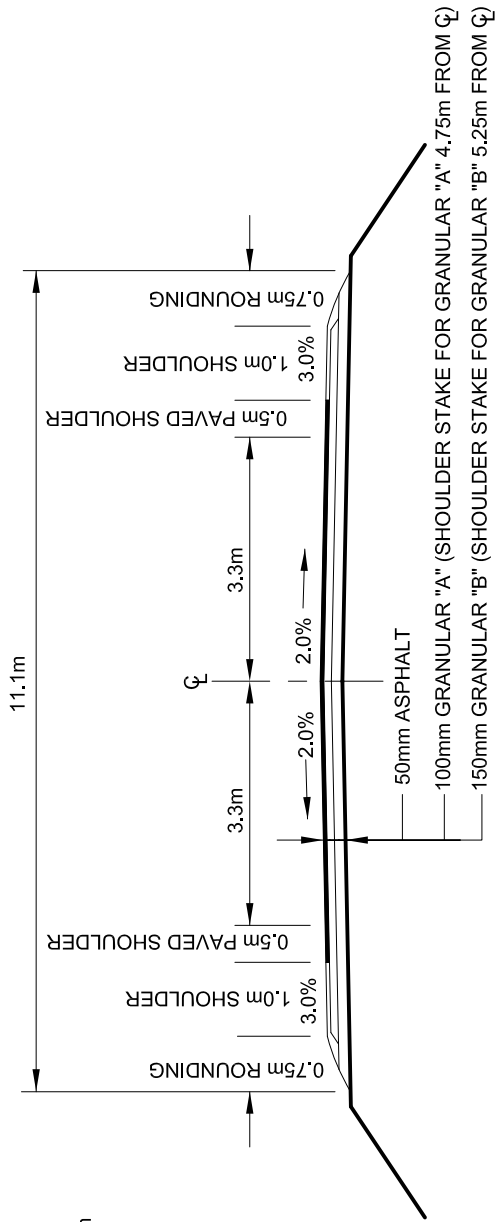

STANDARD WIDTH OF R.O.W. 30.0m
 STANDARD WIDTH OF CUTTING 30.0m
 STANDARD WIDTH OF GRUBBING 20.0m

**TYPICAL CROSS SECTION FOR
 RLU 80 FINAL CONSTRUCTION**

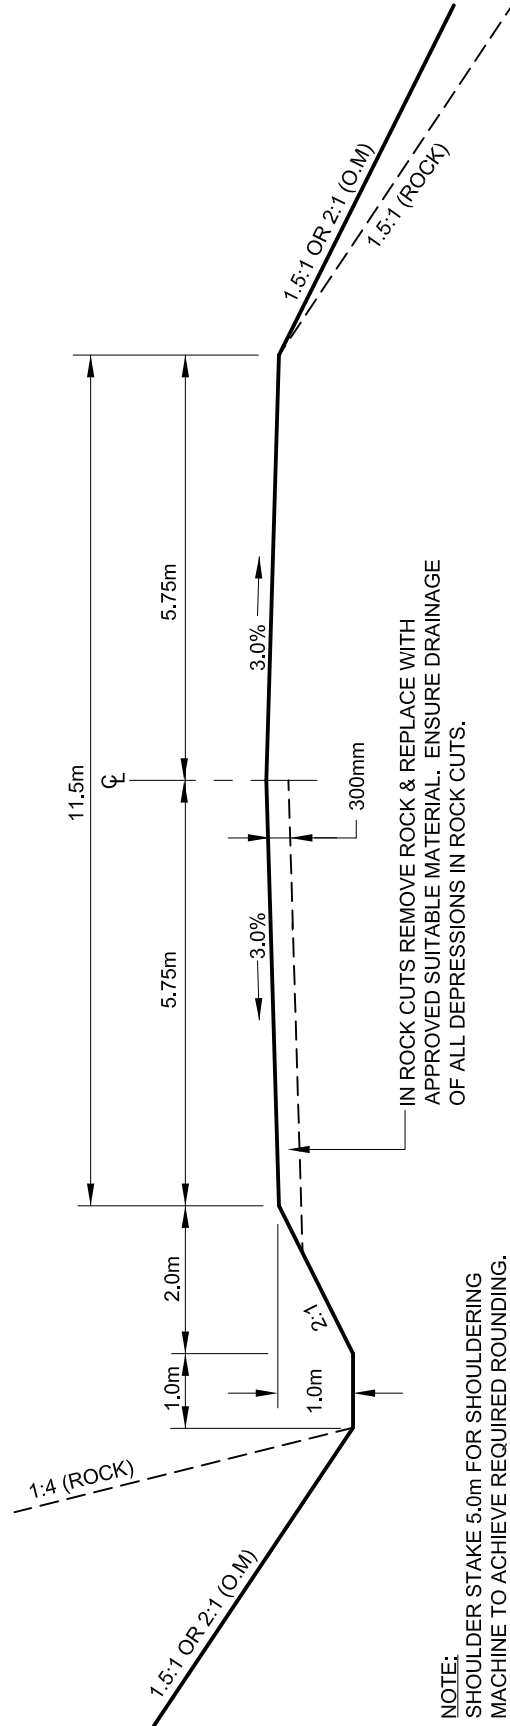

NOTE:
 SHOULDER STAKE 5.0m FOR SHOULDERING
 MACHINE TO ACHIEVE REQUIRED ROUNDING.

IF SCARIFYING IS REQUIRED WIDTH OF
 SCARIFYING SHALL BE WIDTH OF PAVEMENT PLUS
 300mm ON BOTH SIDES.

IN ROCK CUTS REMOVE ROCK & REPLACE WITH
 APPROVED SUITABLE MATERIAL. ENSURE DRAINAGE
 OF ALL DEPRESSIONS IN ROCK CUTS.

**TYPICAL CROSS SECTION FOR
 RLU 80 SUB-GRADE CONSTRUCTION**