



RLU 80 (MODIFIED)

- NOTES:
1. SHOULDER STAKE 5.0m FOR SHOULDERING MACHINE TO ACHIEVE REQUIRED ROUNDING.
 2. IF SCARIFYING IS REQUIRED WIDTH OF SCARIFYING SHALL BE WIDTH OF PAVEMENT PLUS 300mm ON BOTH SIDES.
 3. STANDARD WIDTH OF R.O.W. 30.0m
STANDARD WIDTH OF CUTTING 30.0m
STANDARD WIDTH OF GRUBBING 20.0m

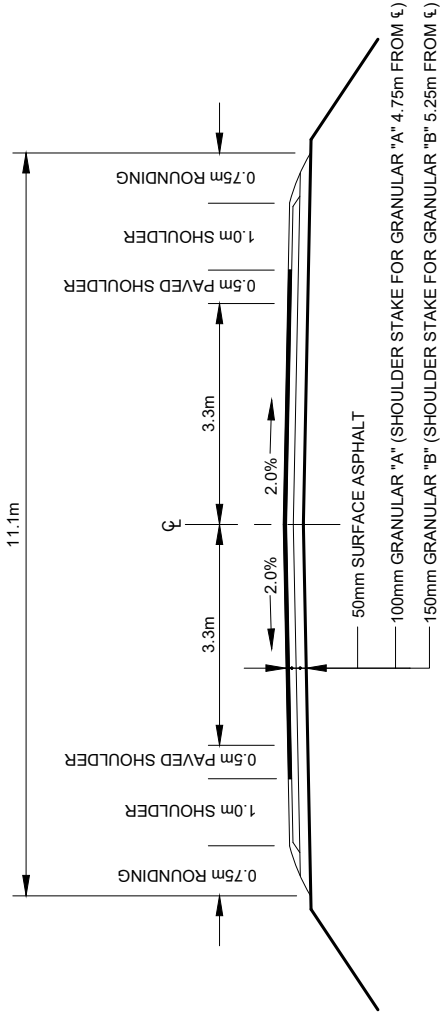

TYPICAL CROSS SECTION FOR RLU 80 MOD FINAL CONSTRUCTION

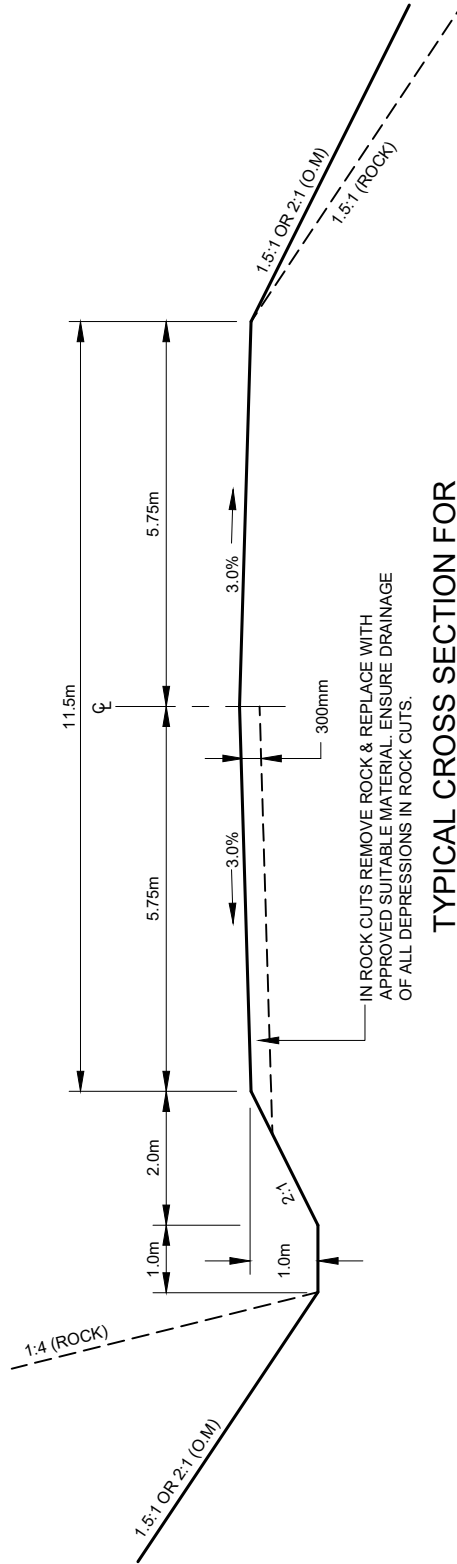

IN ROCK CUTS REMOVE ROCK & REPLACE WITH APPROVED SUITABLE MATERIAL. ENSURE DRAINAGE OF ALL DEPRESSIONS IN ROCK CUTS.

TYPICAL CROSS SECTION FOR RLU 80 MOD SUB-GRADE CONSTRUCTION