


**RAU 100**

STANDARD WIDTH R.O.W. 60m (2 LANES).  
STANDARD WIDTH CUTTING 60m.  
STANDARD WIDTH GRUBBING 40m.

HYDROSEEDING, WHERE APPLICABLE, TO EXTEND FROM MID-POINT OF SHOULDER ROUNDING.

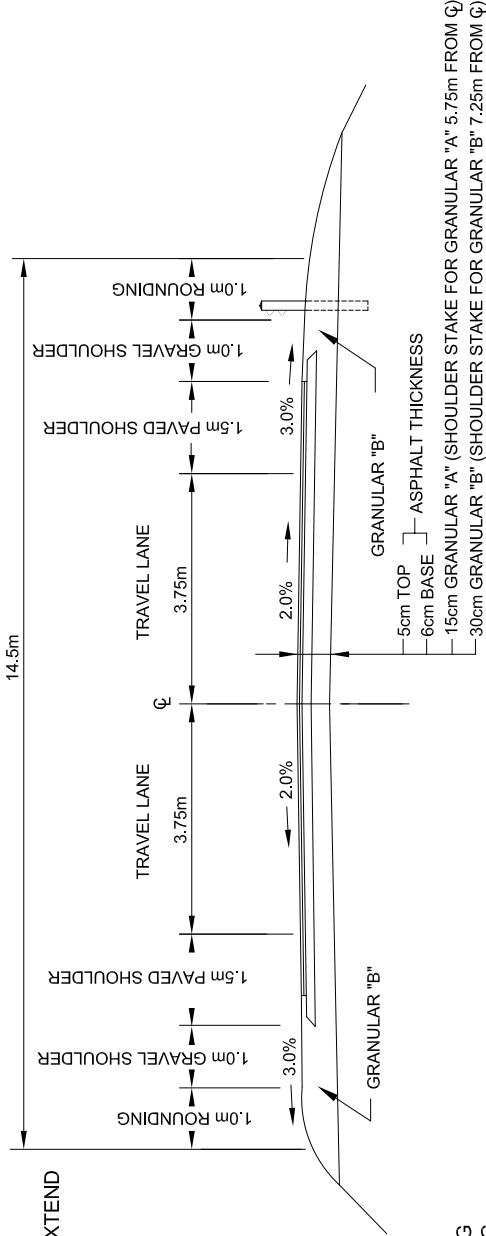


**TYPICAL CROSS SECTION FOR RAU 100 FINAL CONSTRUCTION**

NOTES:  
SHOULDER STAKE 6.75m FOR SHOULDERING MACHINE TO ACHIEVE REQUIRED ROUNDING.

IF SCARIFYING IS REQUIRED WIDTH OF SCARIFYING SHALL BE WIDTH OF PAVEMENT PLUS 300mm ON BOTH SIDES.

IF CLIMBING LANE IS REQUIRED ADD 3.75m TO BOTH CROSS SECTIONS.

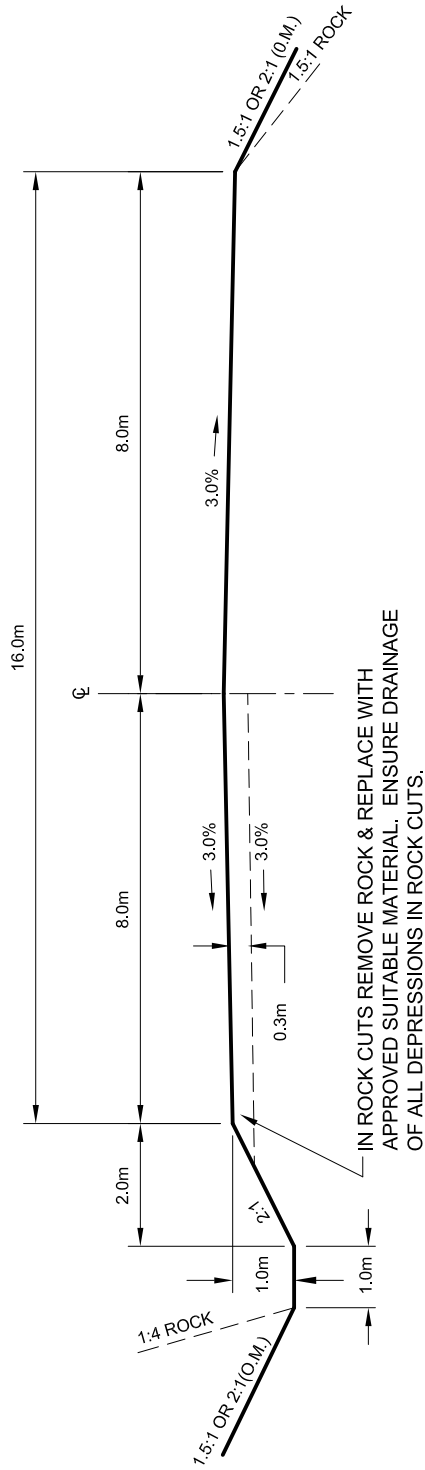

**TYPICAL CROSS SECTION FOR RAU 100 SUB-GRADE CONSTRUCTION**