



- NOTES:**
- SHOULDER STAKE 5.75m LT. 7.25m RT. FOR SHOULDERING MACHINE TO ACHIEVE REQUIRED ROUNDING.
  - IF SCARIFYING IS REQUIRED WIDTH OF SCARIFYING SHALL BE WIDTH OF PAVEMENT PLUS 300mm ON BOTH SIDES.
  - STANDARD WIDTH R.O.W. 90m. STANDARD WIDTH CUTTING 90m. STANDARD WIDTH GRUBBING 70m.
  - HYDROSEEDING, WHERE APPLICABLE TO EXTEND FROM MID-POINT OF SHOULDER ROUNDING.

**RAD 90**

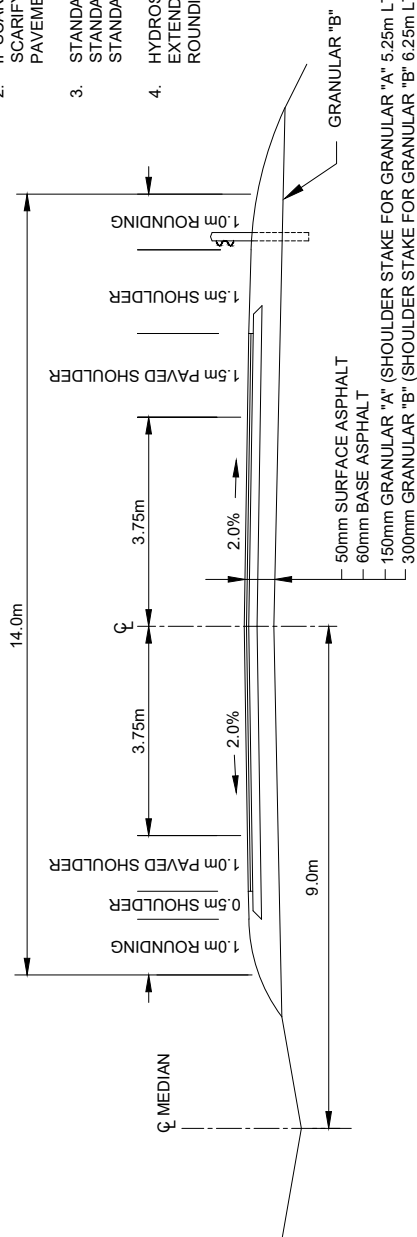

**TYPICAL CROSS SECTION FOR  
RAD 90 FINAL CONSTRUCTION (HALF SECTION)**

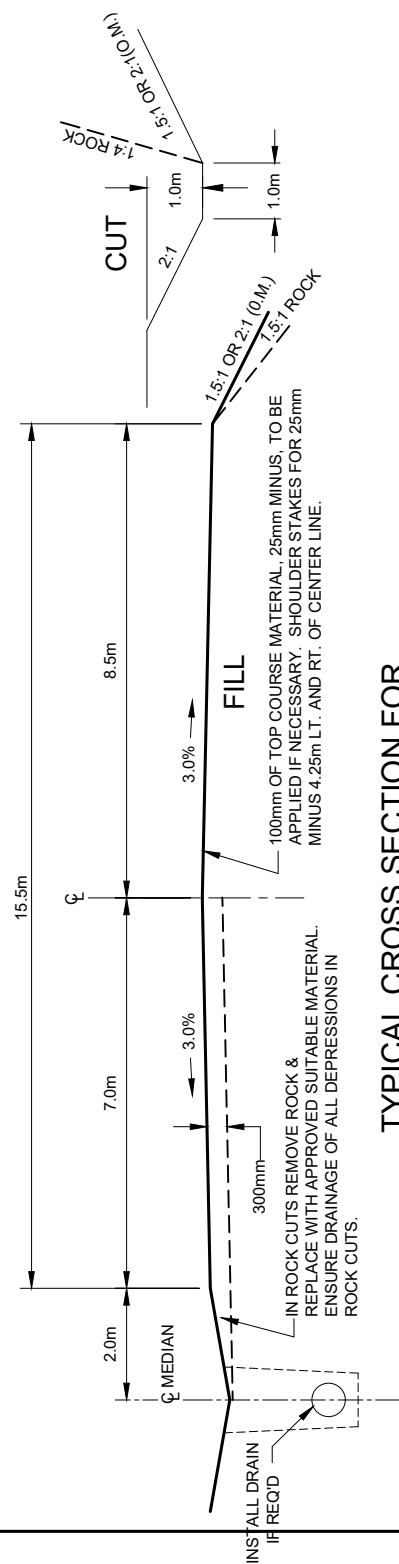

**TYPICAL CROSS SECTION FOR  
RAD 90 SUB-GRADE CONSTRUCTION**