


**RAD 100**

STANDARD WIDTH R.O.W. 90m.  
STANDARD WIDTH CUTTING 90m.  
STANDARD WIDTH GRUBBING 70m.

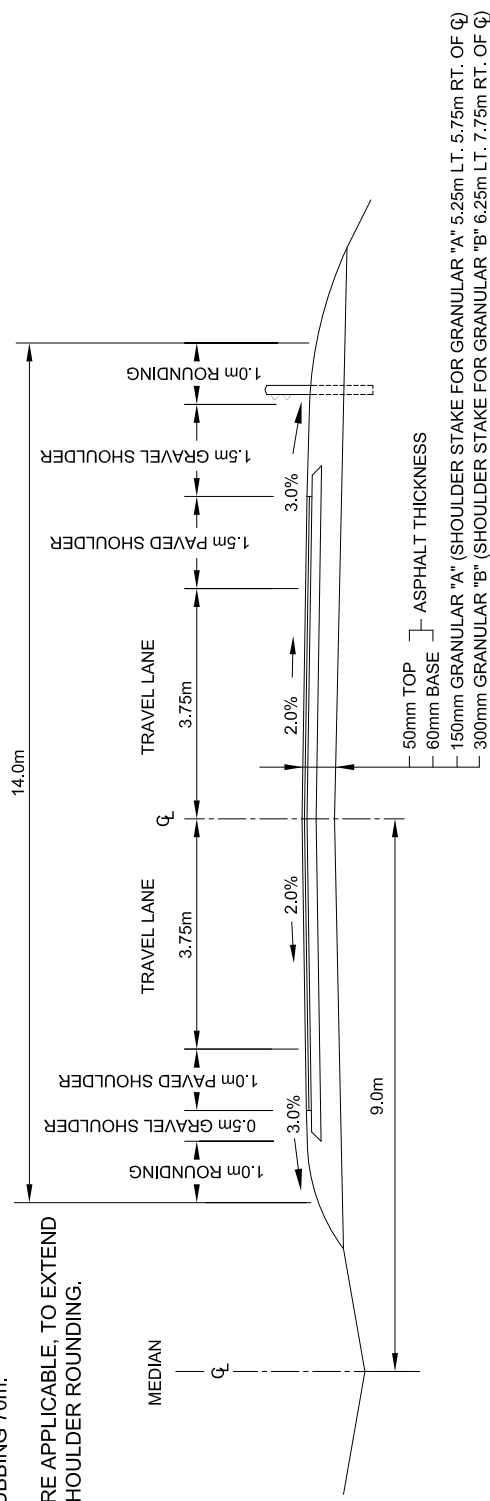


HYDROSEEDING, WHERE APPLICABLE, TO EXTEND FROM MID-POINT OF SHOULDER ROUNDING.

**TYPICAL CROSS SECTION FOR  
RAD 100 FINAL CONSTRUCTION (HALF SECTION)**

NOTES:  
SHOULDER STAKE 5.75m LT. 7.25m RT. FOR SHOULDERING MACHINE TO ACHIEVE REQUIRED ROUNDING.

IF SCARIFYING IS REQUIRED WIDTH OF SCARIFYING SHALL BE WIDTH OF PAVEMENT PLUS 300mm ON BOTH SIDES.

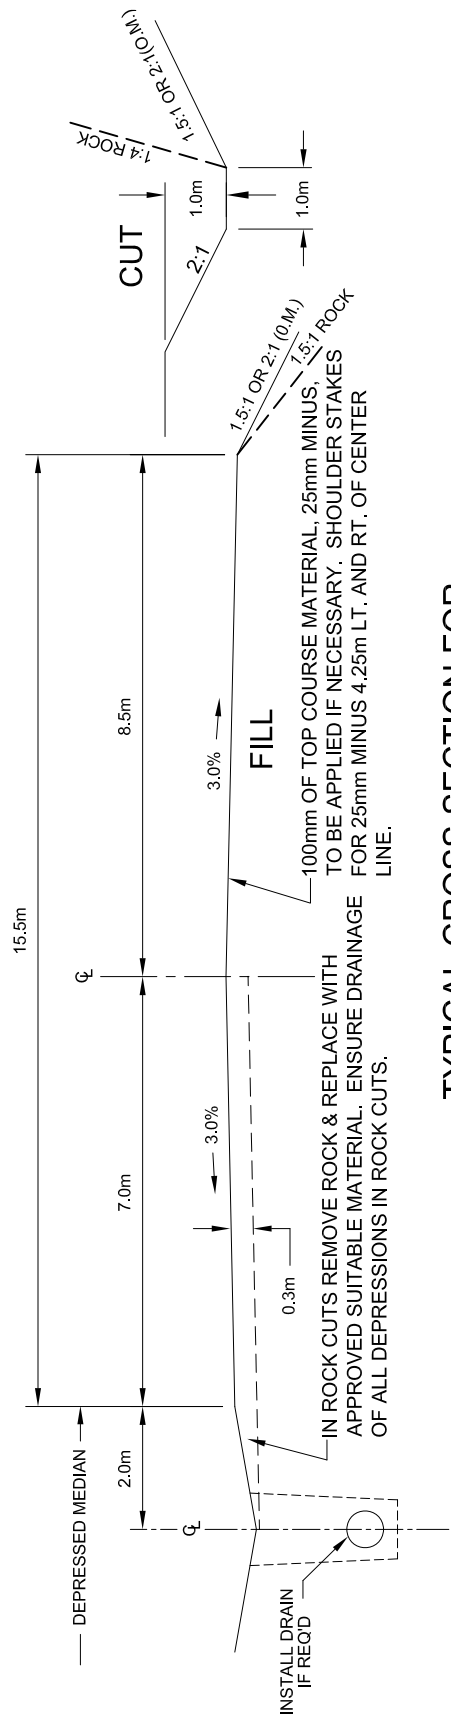

**TYPICAL CROSS SECTION FOR  
RAD 100 SUB-GRADE CONSTRUCTION**