


STAKE DISTANCES (METERS FROM CONTROL LINE)	LIGHT TRAFFIC		HEAVY TRAFFIC	
	LT	RT	LT	RT
GRANULAR "B"	6.50	2.75	6.25	2.50
GRANULAR "A"	5.50	2.00	5.50	2.00
SHOULDERS	5.75	2.00	5.75	2.00

TYPICAL CROSS SECTION FOR RAMP FINAL CONSTRUCTION

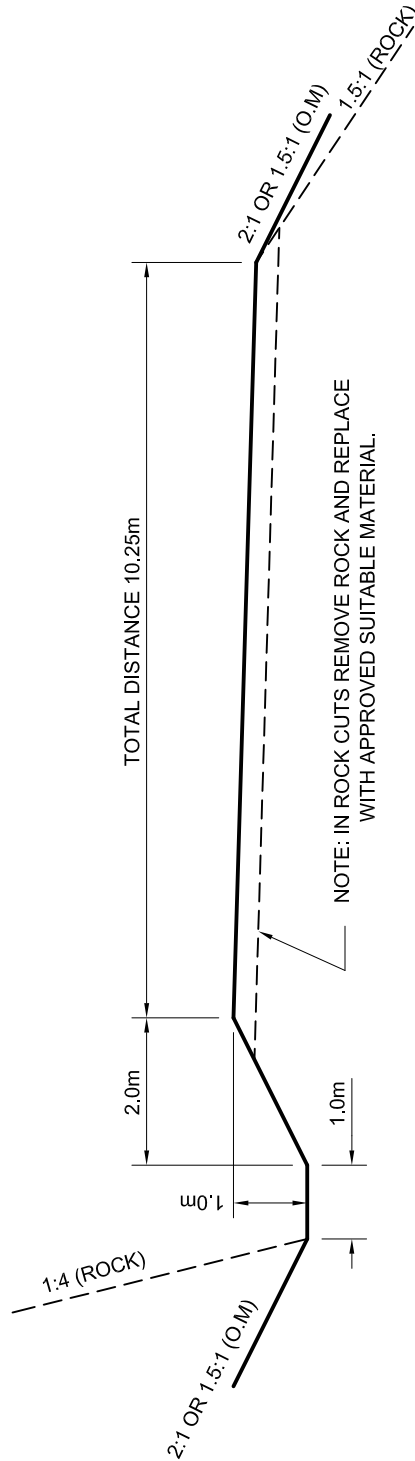

TYPICAL CROSS SECTION FOR RAMP SUB-GRADE CONSTRUCTION