
MINIMUM SIGHT DISTANCE 300m HEIGHT OF EYE = 1.0m HEIGHT OF OBJECT = 0.0m

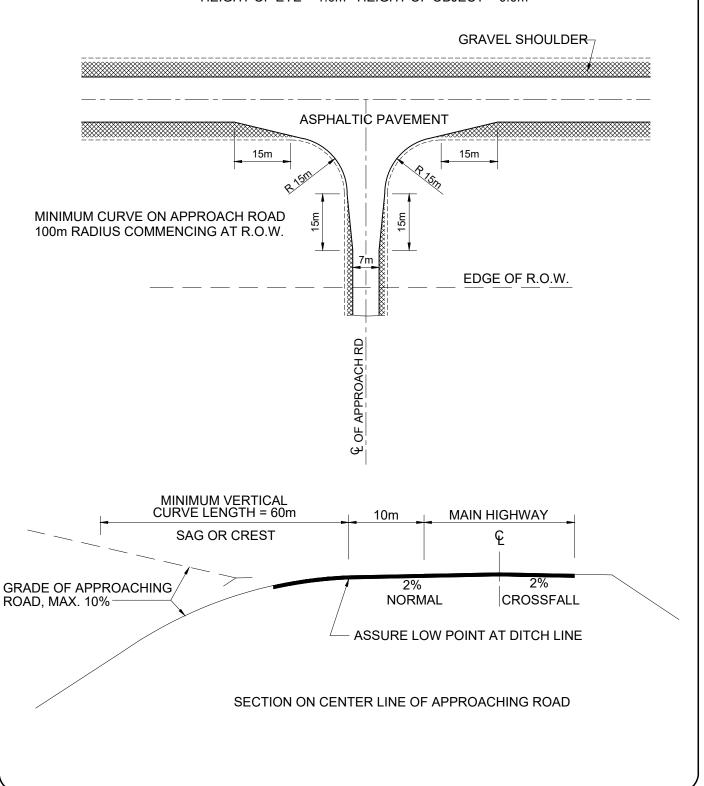

Newfoundland Labrador TRANSPORTATION AND INFRASTRUCTURE HIGHWAY DESIGN DIVISION

CONSTRUCTION OF MINOR INTERSECTION

DRAWN BY: KYLE BENNETT

DATE: MAR 14, 2024

SCALE N.T.S.