


h = height of fill


d = dept of bog

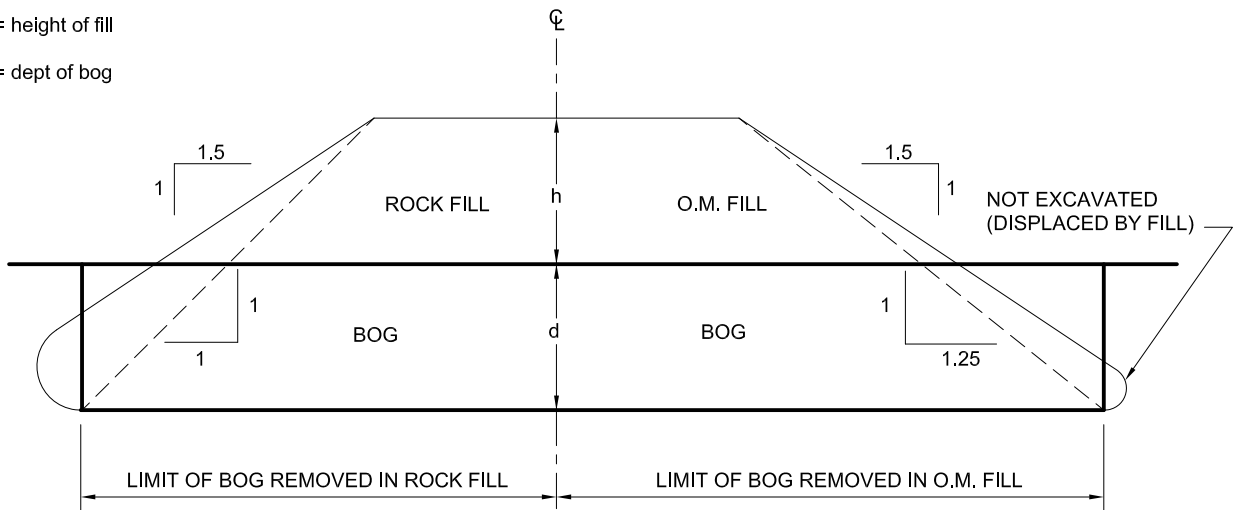

NEW CONSTRUCTION

NOTES FOR BOG REMOVAL

1. IF FILL IS LOWER THAN 2m, THEN REMOVE BOG.
2. IF FILL IS HIGHER THAN OR EQUAL TO 2m, AND IF FILL IS LOWER THAN OR EQUAL TO TWICE THE DEPTH OF BOG, THEN REMOVE BOG.
3. IF FILL IS HIGHER THAN OR EQUAL TO 6m, DO NOT REMOVE BOG.

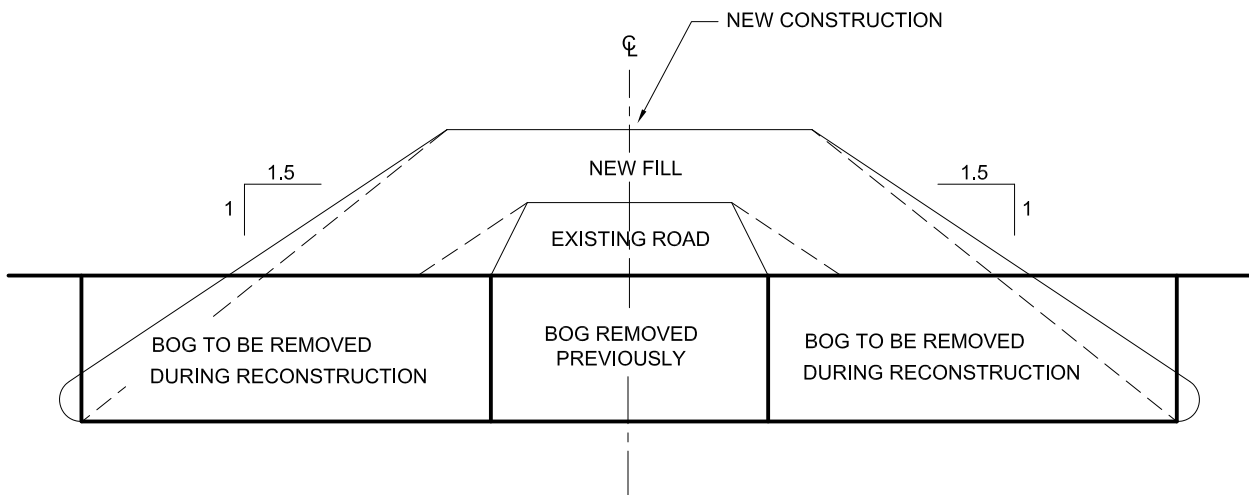

RECONSTRUCTION



TRANSPORTATION AND WORKS
HIGHWAY DESIGN DIVISION

GUIDE LINES FOR BOG REMOVAL

DRAWN BY: H. JONES

DATE: REV 02-01-10

SCALE: N.T.S.