


SECTION B-B

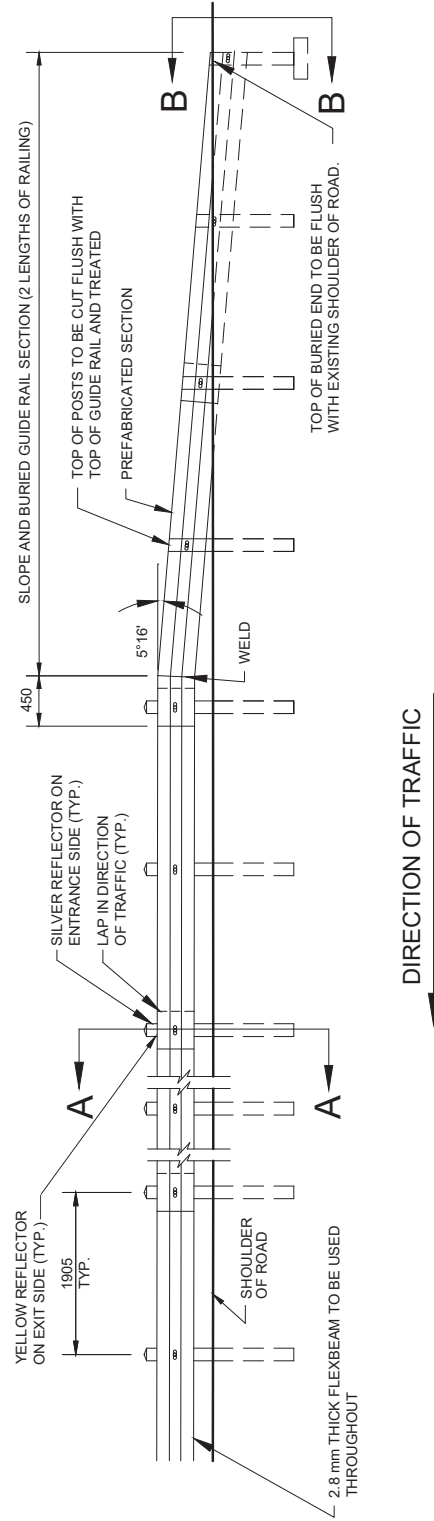

NOTES:
 UNLESS OTHERWISE SPECIFIED, SLOPED AND BURIED GUIDE RAIL OR ADDITIONAL GUIDE RAIL SHALL BE AS PER STANDARD INSTALLATION. INTERMEDIATE POSTS TO BE INSTALLED AS INDICATED. SEE SPECIFICATIONS BOOK, SECTION 640, WHERE APPROPRIATE. SIGNAL REFLECTORS AS PER 1280.