


NOTES:

1. LAG BOLTS TO BE 80 x 10 Ø GALVANIZED WITH GALVANIZED WASHERS.
2. MAXIMUM SPACING FOR LAG BOLTS 600.
3. TOP OF SIGN BOARD 100 ABOVE TOP OF POST.

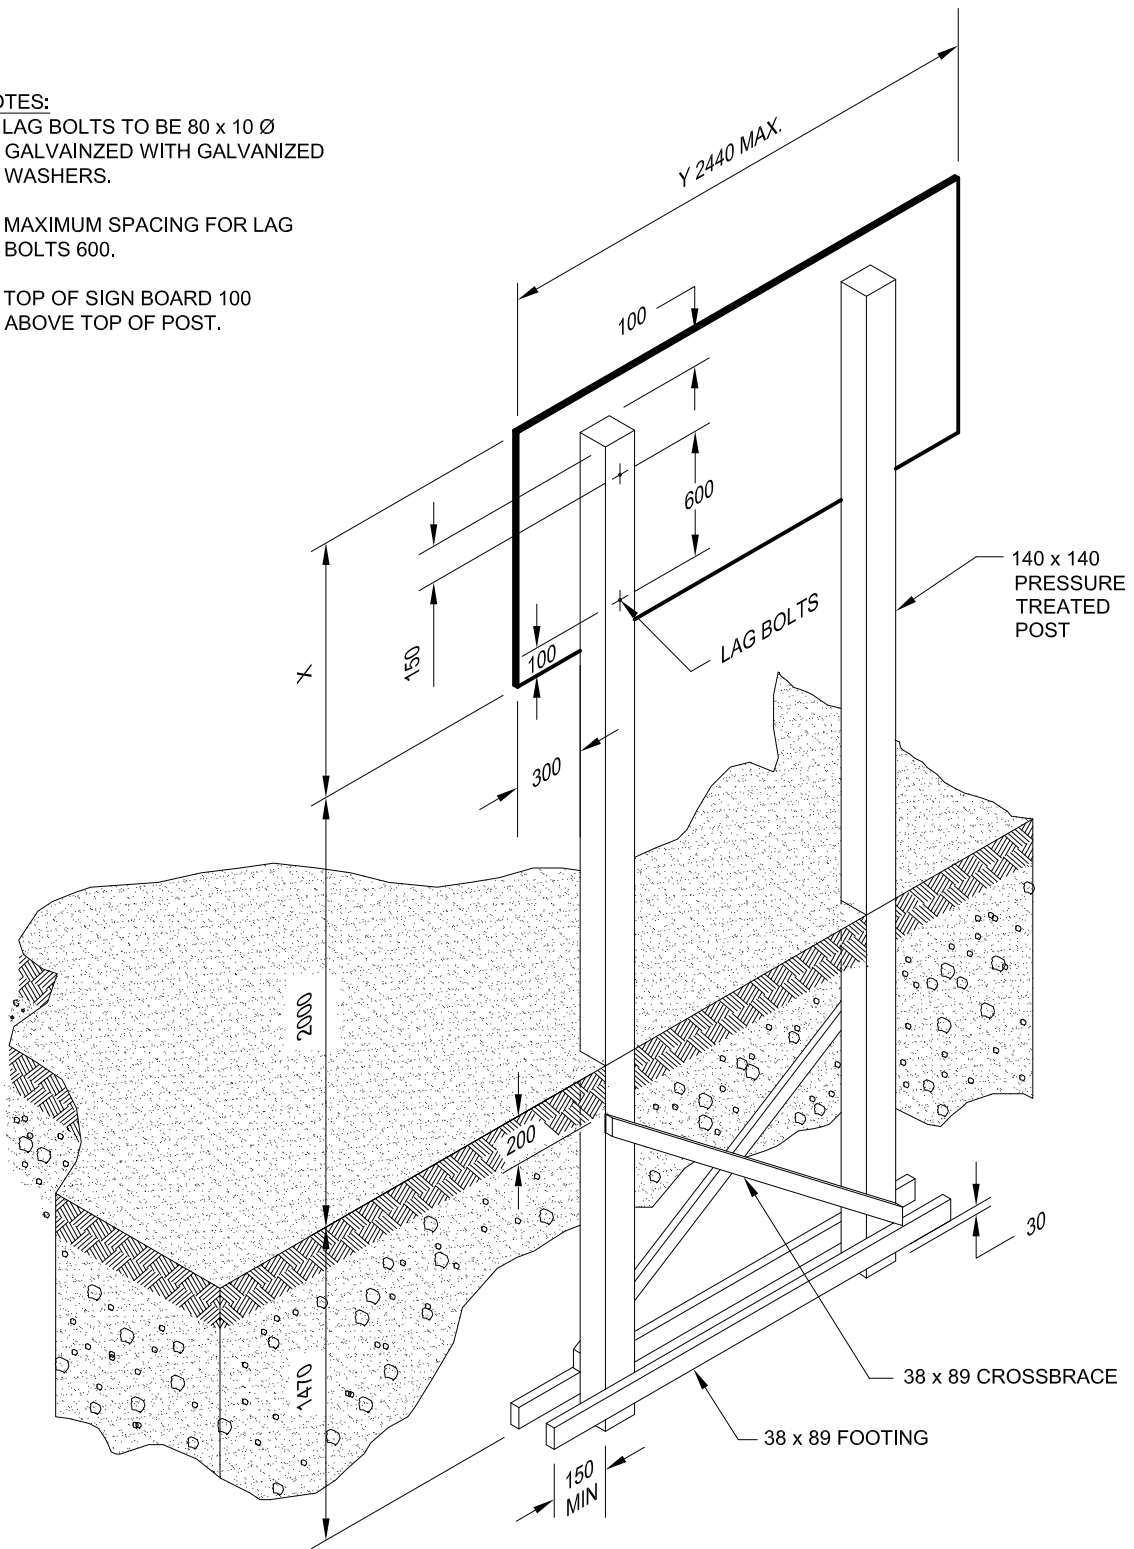

TRANSPORTATION AND WORKS
HIGHWAY DESIGN DIVISION

SIGN POST INSTALLATION DETAILS TYPE "C"

DRAWN BY:

DEB KIRBY

DATE:

REV 02-01-10

NOT TO SCALE