


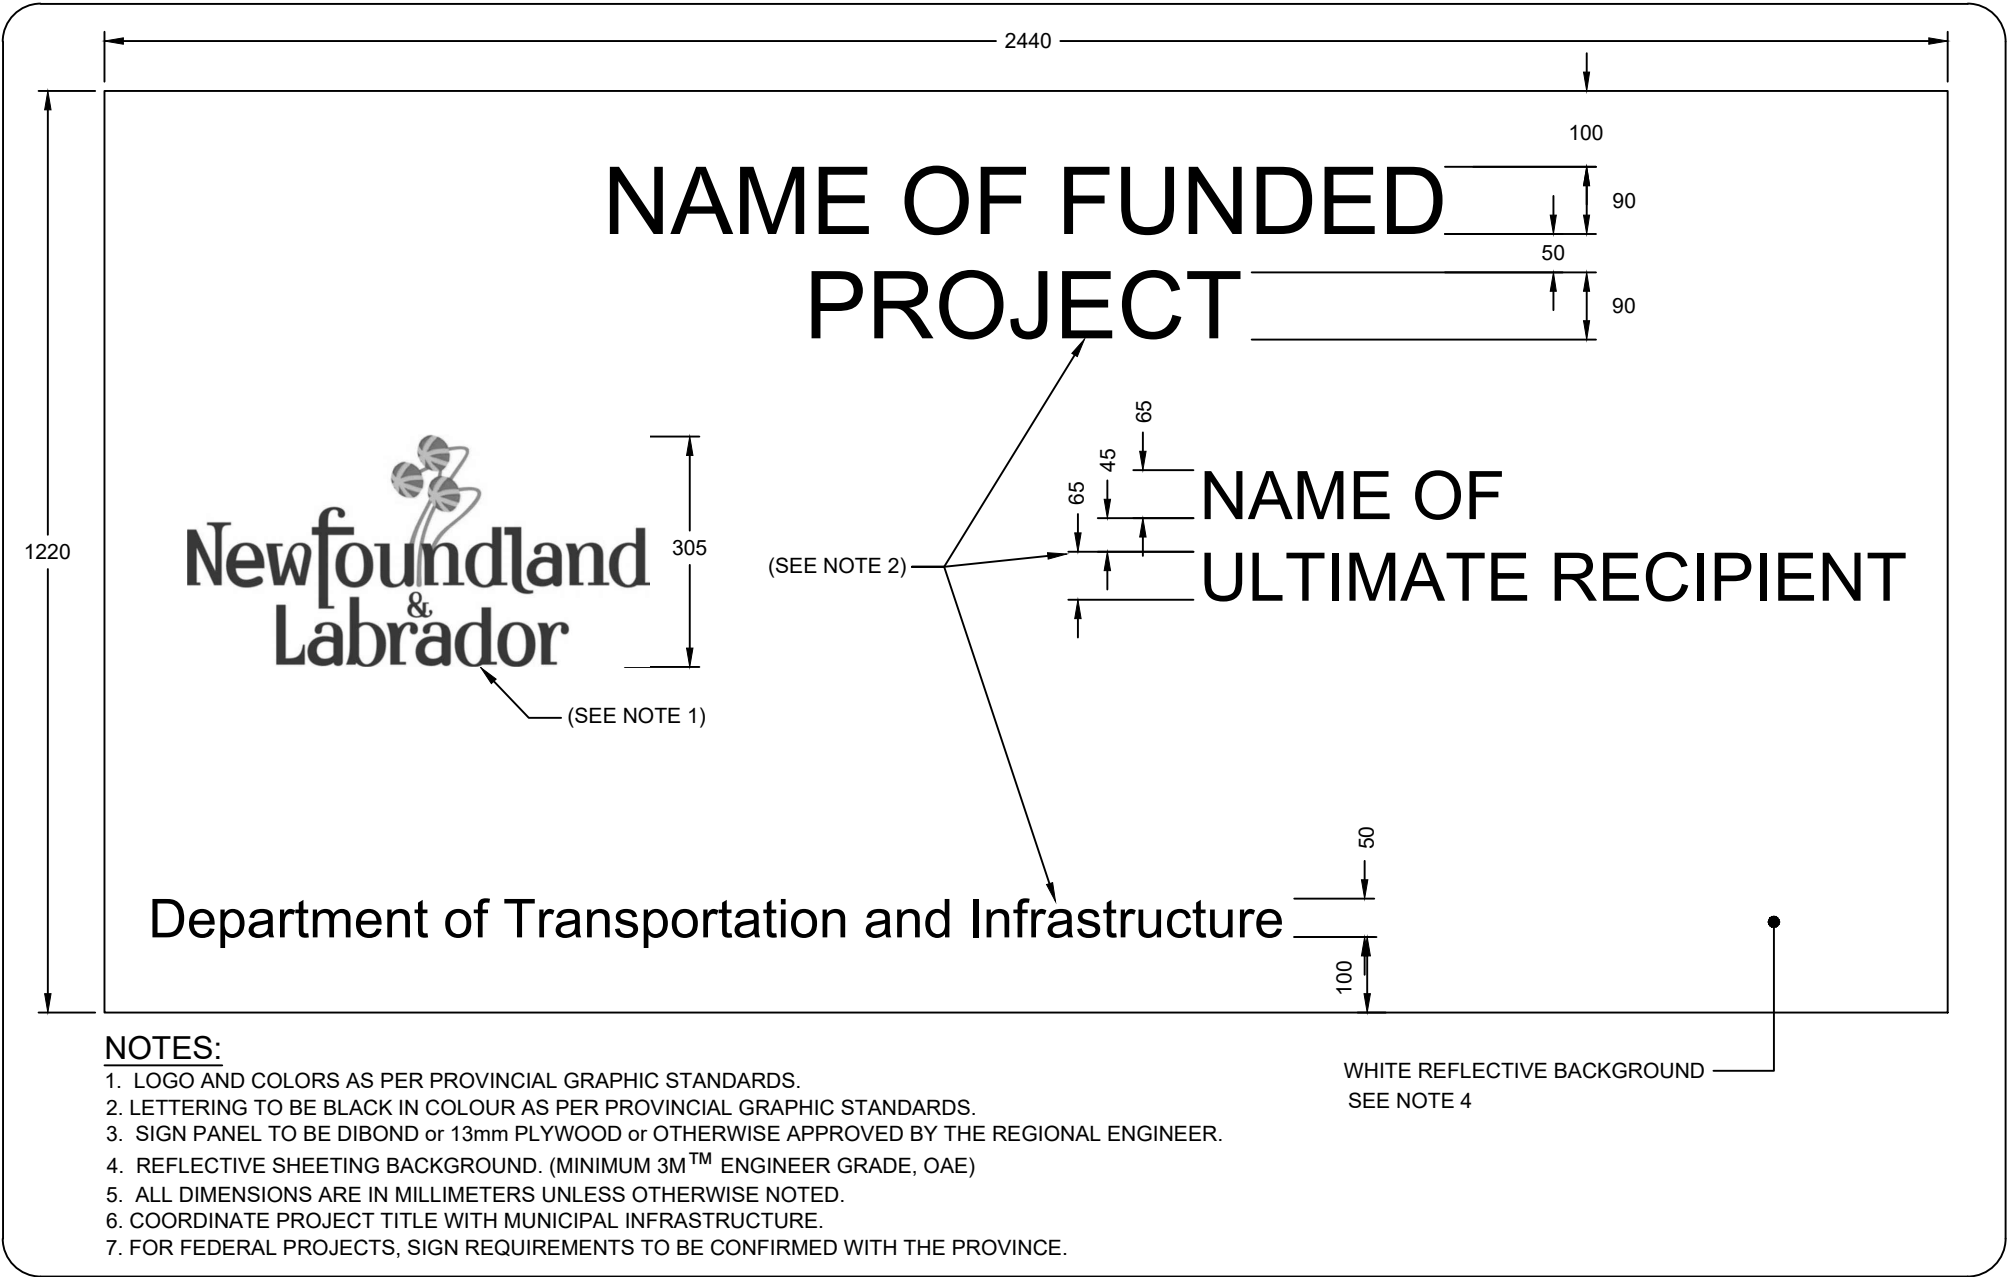

MUNICIPAL MASTER SPECIFICATIONS	PROJECT SIGN FOR PROVINCIALY FUNDED PROJECTS	DRAWING NUMBER 04010	DATE: JULY 2026 SCALE: N.T.S.
---------------------------------	--	----------------------	--