



FULLY DEPRESSED

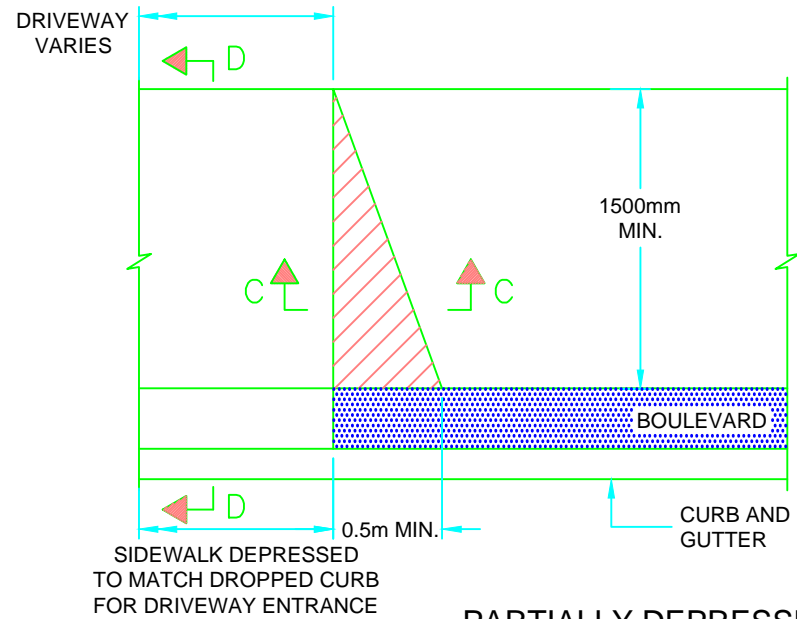


PARTIALLY DEPRESSED


**SIDEWALK AT DRIVEWAY ENTRANCE - PLAN**

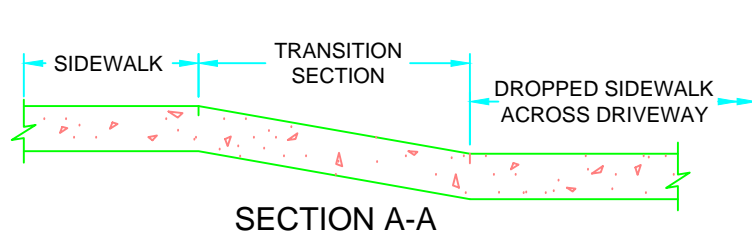


SECTION A-A

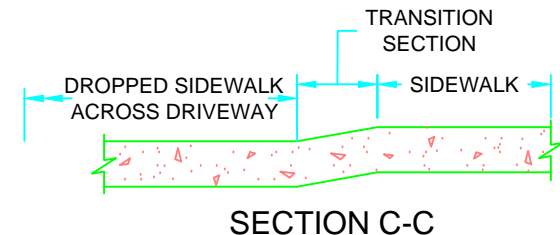

SECTION C-C

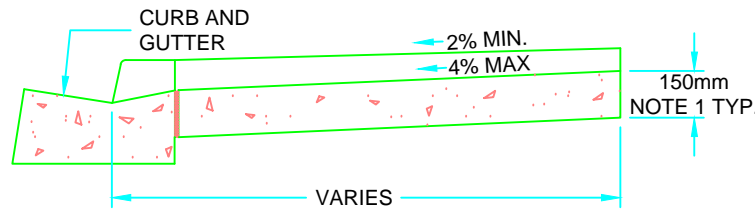

SECTION B-B

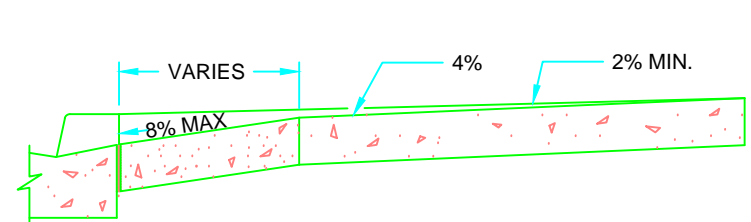

SECTION D-D

**SIDEWALK WITHOUT BOULEVARD**

**SIDEWALK WITH BOULEVARD**

**NOTES:**

1. SIDEWALK THICKNESS AT RESIDENTIAL DRIVEWAYS AND ADJACENT TO CURB SHALL BE 150mm; AT COMMERCIAL AND INDUSTRIAL DRIVEWAYS, THE THICKNESS SHALL BE 200mm.
2. FOR CONTRACTION JOINT DETAIL, SEE STANDARD DRAWING 04100.
3. ALL DIMENSIONS ARE IN MILLIMETERS UNLESS OTHERWISE SHOWN.

MASTER SPECIFICATIONS

CONCRETE SIDEWALK DRIVEWAY ENTRANCE DETAILS

DRAWING NUMBER 04140

DATE: MARCH 2016

SCALE: N.T.S.