



PLAN VIEW

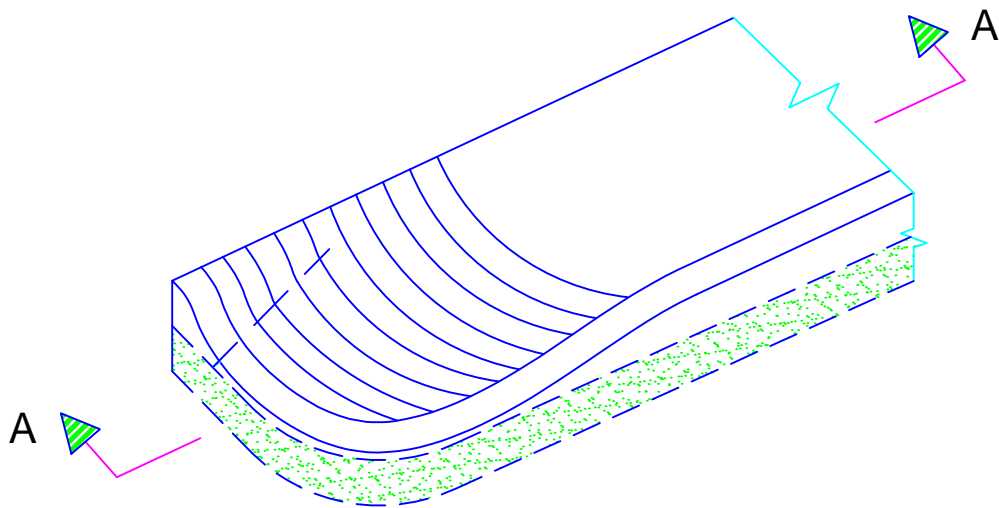

PARALLEL RAMP

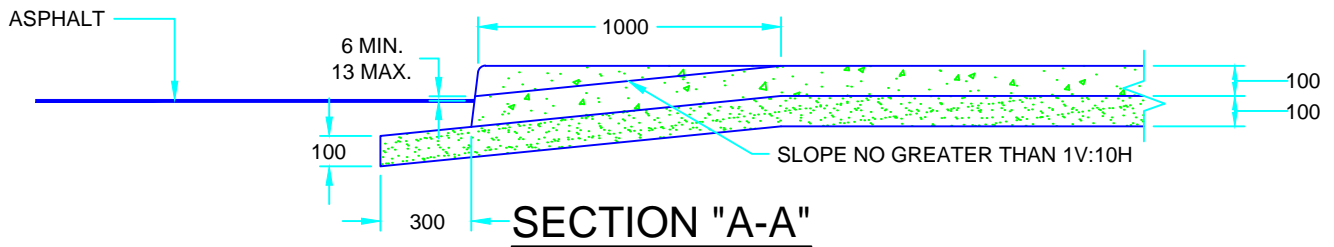

SECTION "A-A"

NOTES:

1. CONCRETE IS TO BE 32MPa TO MEET CSA A23.1/A23.2, CLASS C-2 EXPOSURE.
2. 150mm O.C. NON-SKID SURFACE SHALL BE EDGED ON PARALLEL RAMP.
3. ALL DIMENSIONS ARE IN MILLIMETERS UNLESS OTHERWISE SHOWN.

**MASTER
SPECIFICATIONS**

PARALLEL CURB RAMP

DRAWING NUMBER 04160

DATE: FEBRUARY 2019
SCALE: N.T.S.