


PLAN

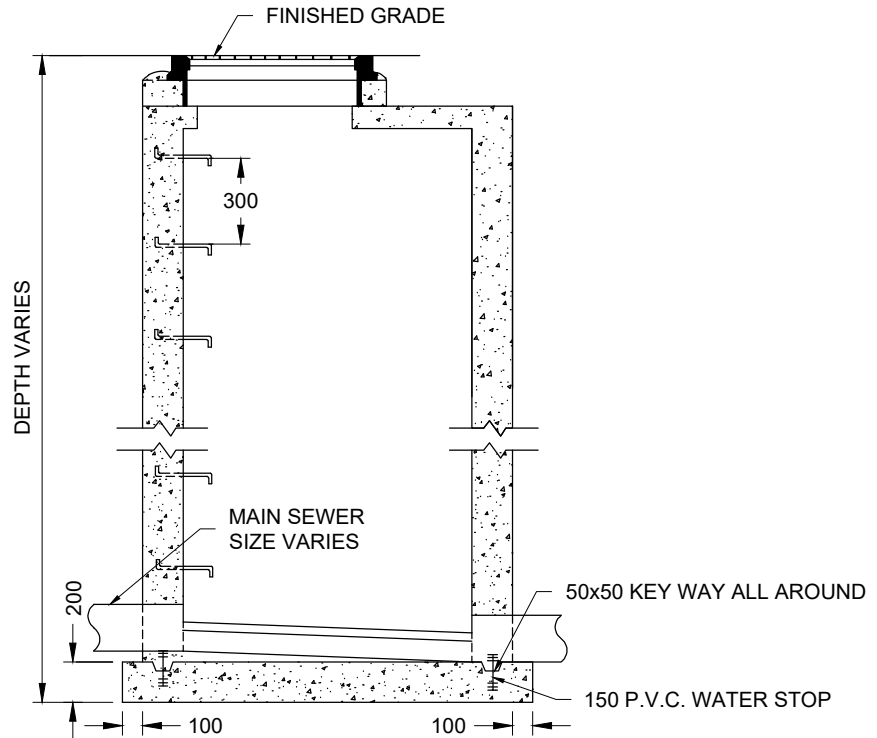

SECTION A-A

NOTES:

1. CONCRETE TO BE 30 MPa TO MEET CSA A23.1, CLASS C-2 EXPOSURE.
2. FOR SUMP DETAIL SEE STANDARD DRAWING 04190.
3. THIS DRAWING SHALL BE READ IN CONJUNCTION WITH STANDARD DRAWING 04320.
4. ALL DIMENSIONS ARE IN MILLIMETERS UNLESS OTHERWISE NOTED.

MH TYPE	MIN INVERT DROP
STRAIGHT RUN to 45° TURN	50mm
45° TURN +	150mm

**MUNICIPAL MASTER
SPECIFICATIONS**

**CAST-IN-PLACE MAINTENANCE
HOLE BACKDROP STRUCTURE**

DRAWING NUMBER 04290

DATE: APRIL 2023

SCALE: N.T.S.