


**PLAN**

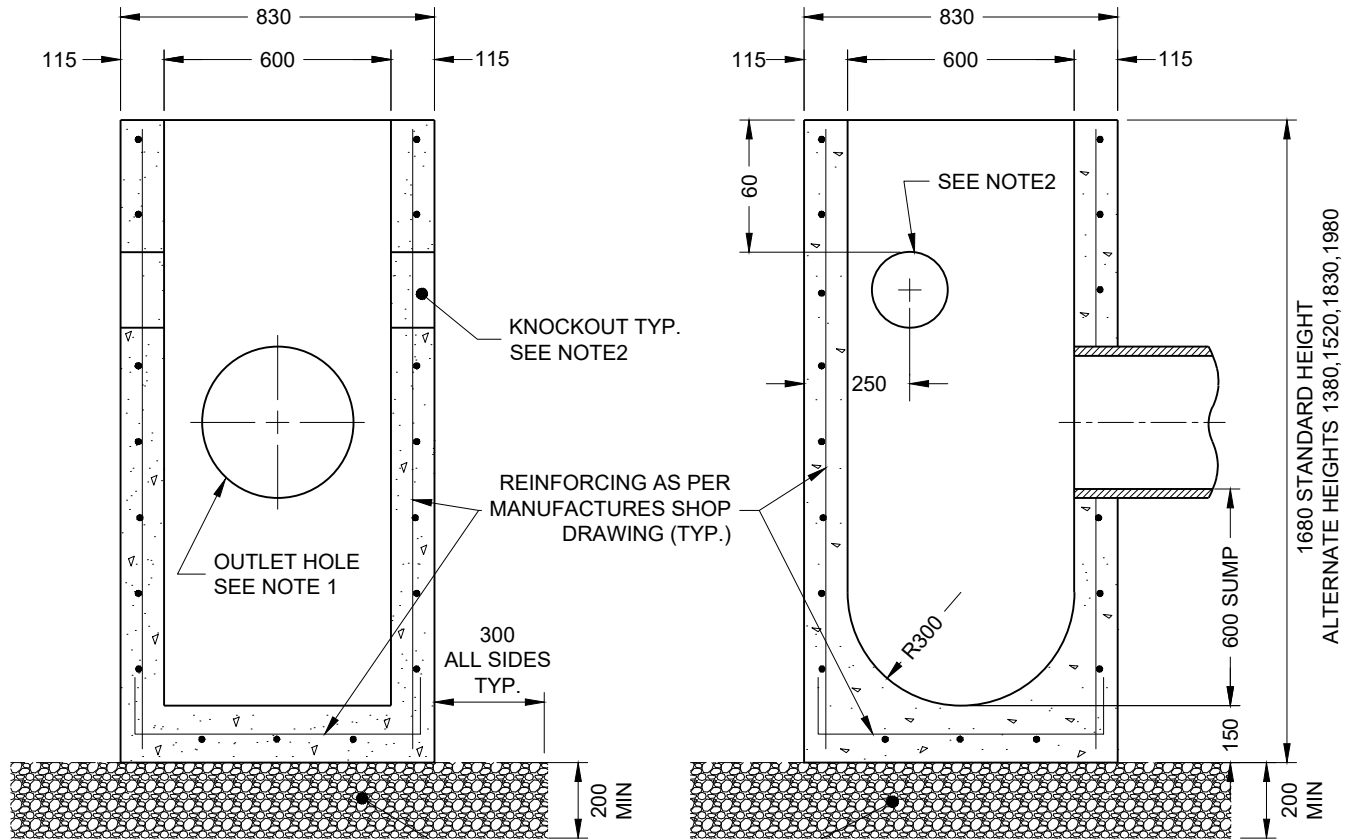

**SECTION A-A**

**SECTION B-B**

**NOTES:**

1. OUTLET HOLE SIZE 525mm DIAMETER MAXIMUM, LOCATION AS REQUIRED.
2. 200mm DIAMETER KNOCKOUT TO ACCOMMODATE SUBDRAIN. KNOCKOUT SHALL BE 60mm DEEP.
3. GRANULAR BACKFILL SHALL BE PLACED TO A MINIMUM OF 300mm ALL AROUND THE BOTTOM OF THE CATCH BASIN.
4. FRAME, GRATE, AND ADJUSTMENT UNITS SHALL BE INSTALLED ACCORDING STANDARD DRAWING 04250.
5. ALL DIMENSIONS ARE NOMINAL AND IN MILLIMETERS UNLESS OTHERWISE NOTED.
6. CONCRETE TO BE 30 MPa TO MEET CSA A23.1, CLASS C-2 EXPOSURE.

**MUNICIPAL MASTER  
SPECIFICATIONS**

**PRECAST CONCRETE CATCH BASIN**

600 x 600mm

DRAWING NUMBER 04350

DATE: APRIL 2023

SCALE: N.T.S.