


PLOT PLAN

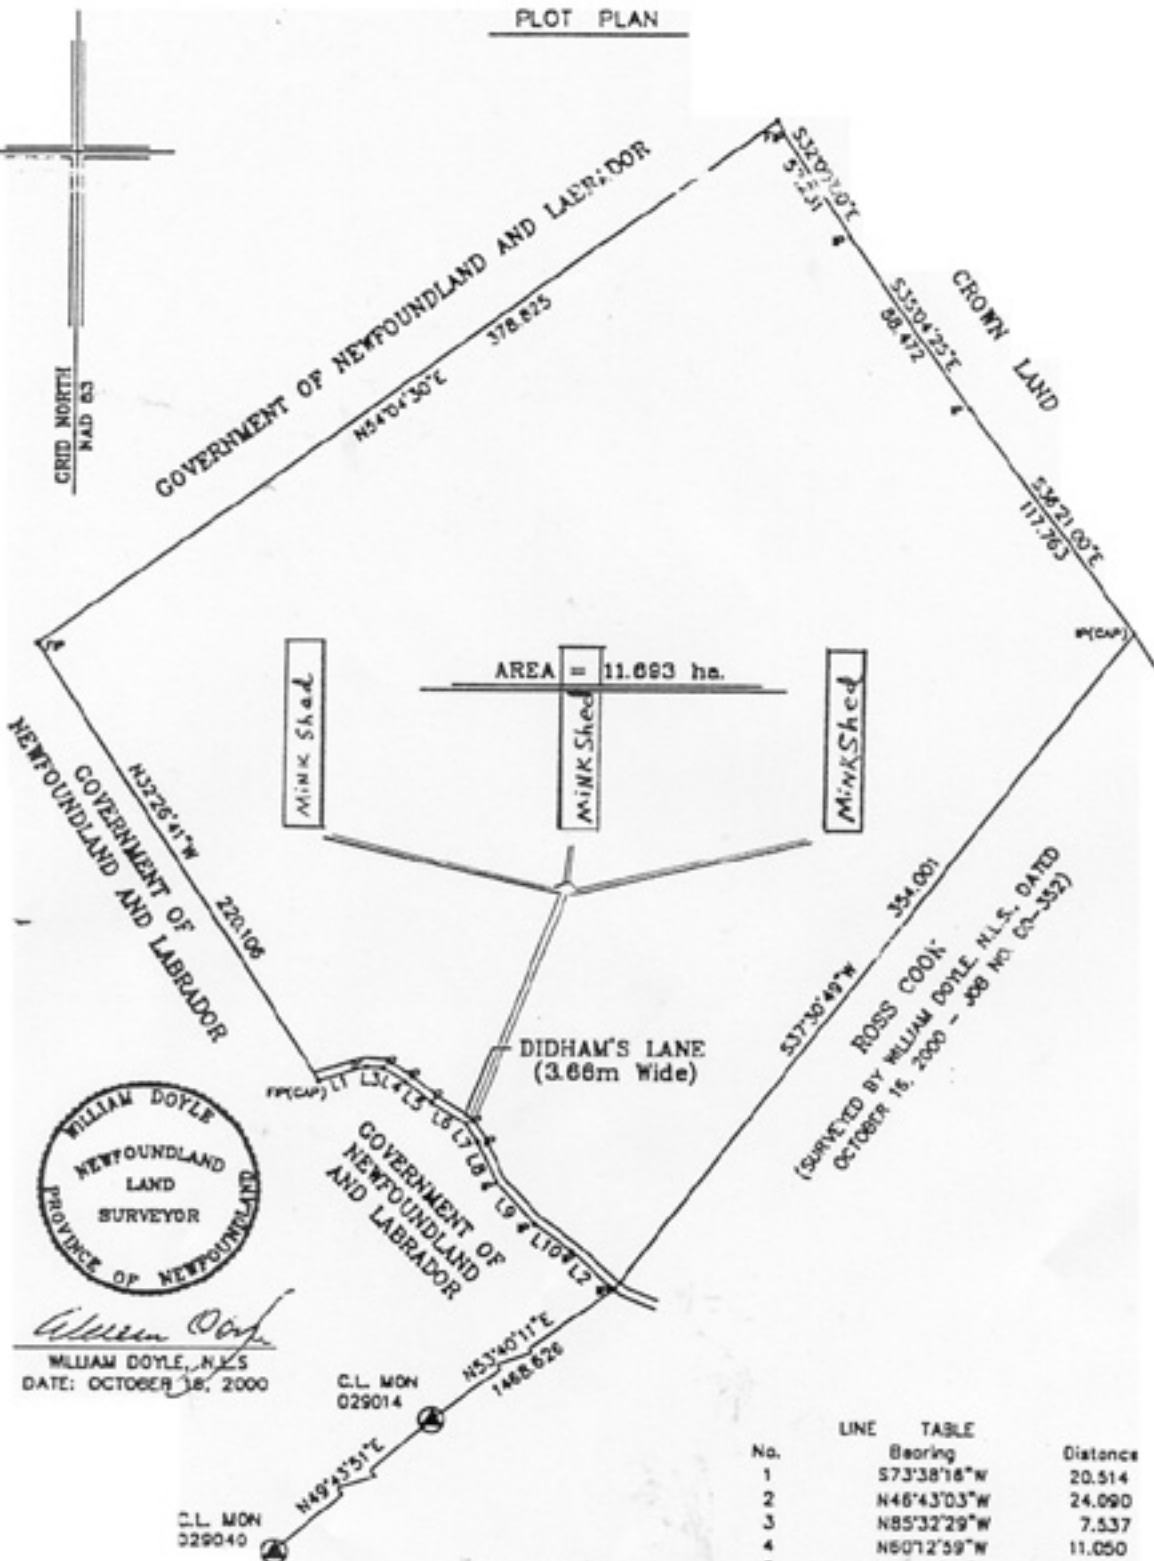

Ross Cook Property
(Now Crown)
Approximate Size: 28.89 Acres



William Doyle
WILLIAM DOYLE, N.L.S.
DATE: OCTOBER 18, 2000

LINE No.	BEARING	DISTANCE
1	S73°38'18"W	20.514
2	N46°43'03"W	24.090
3	N85°32'29"W	7.537
4	N67°2'59"W	11.050
5	N50°7'23"W	14.135
6	N59°28'00"W	17.488
7	N33°17'23"W	8.969
8	N24°16'29"W	19.040
9	N42°20'27"W	24.202
10	N53°37'38"W	18.532

- ⊙ CONTROL MONUMENT
- IP - IRON PIN
- IP - FOUND IRON PIN
- IP(CAP) - CAPPED IRON PIN

SCALE: 1:2500