




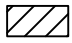

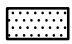

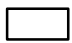






-  AGRICULTURAL LEASED LAND:
-  CROWN LAND:
-  FREEHOLD LAND:
- TOTAL LAND: 62 ACRES (N.I.C.)
-  EXISTING ROADS 70 ACRES
-  PROPOSED ROADS 135 ACRES
-  1KM SHORELINE ZONE 267 ACRES
-  HUMBER VILLAGE BOUNDARY LIMITS
-  MAJOR CONTOUR
-  MINOR CONTOUR (2M INTERVAL)
-  FLOOD ZONE 1:20
-  FLOOD ZONE 1:100



PROVINCE OF NEWFOUNDLAND
 PERMIT HOLDER
 This Permit Allows
 CBCL Limited
 To practice Professional Engineering
 in Newfoundland and Labrador,
 Permit No. as issued by APEGGA C0131
 which is valid for the year 2005.

No.	Description	Date	By
Revision or Issue			

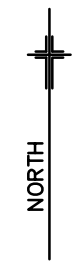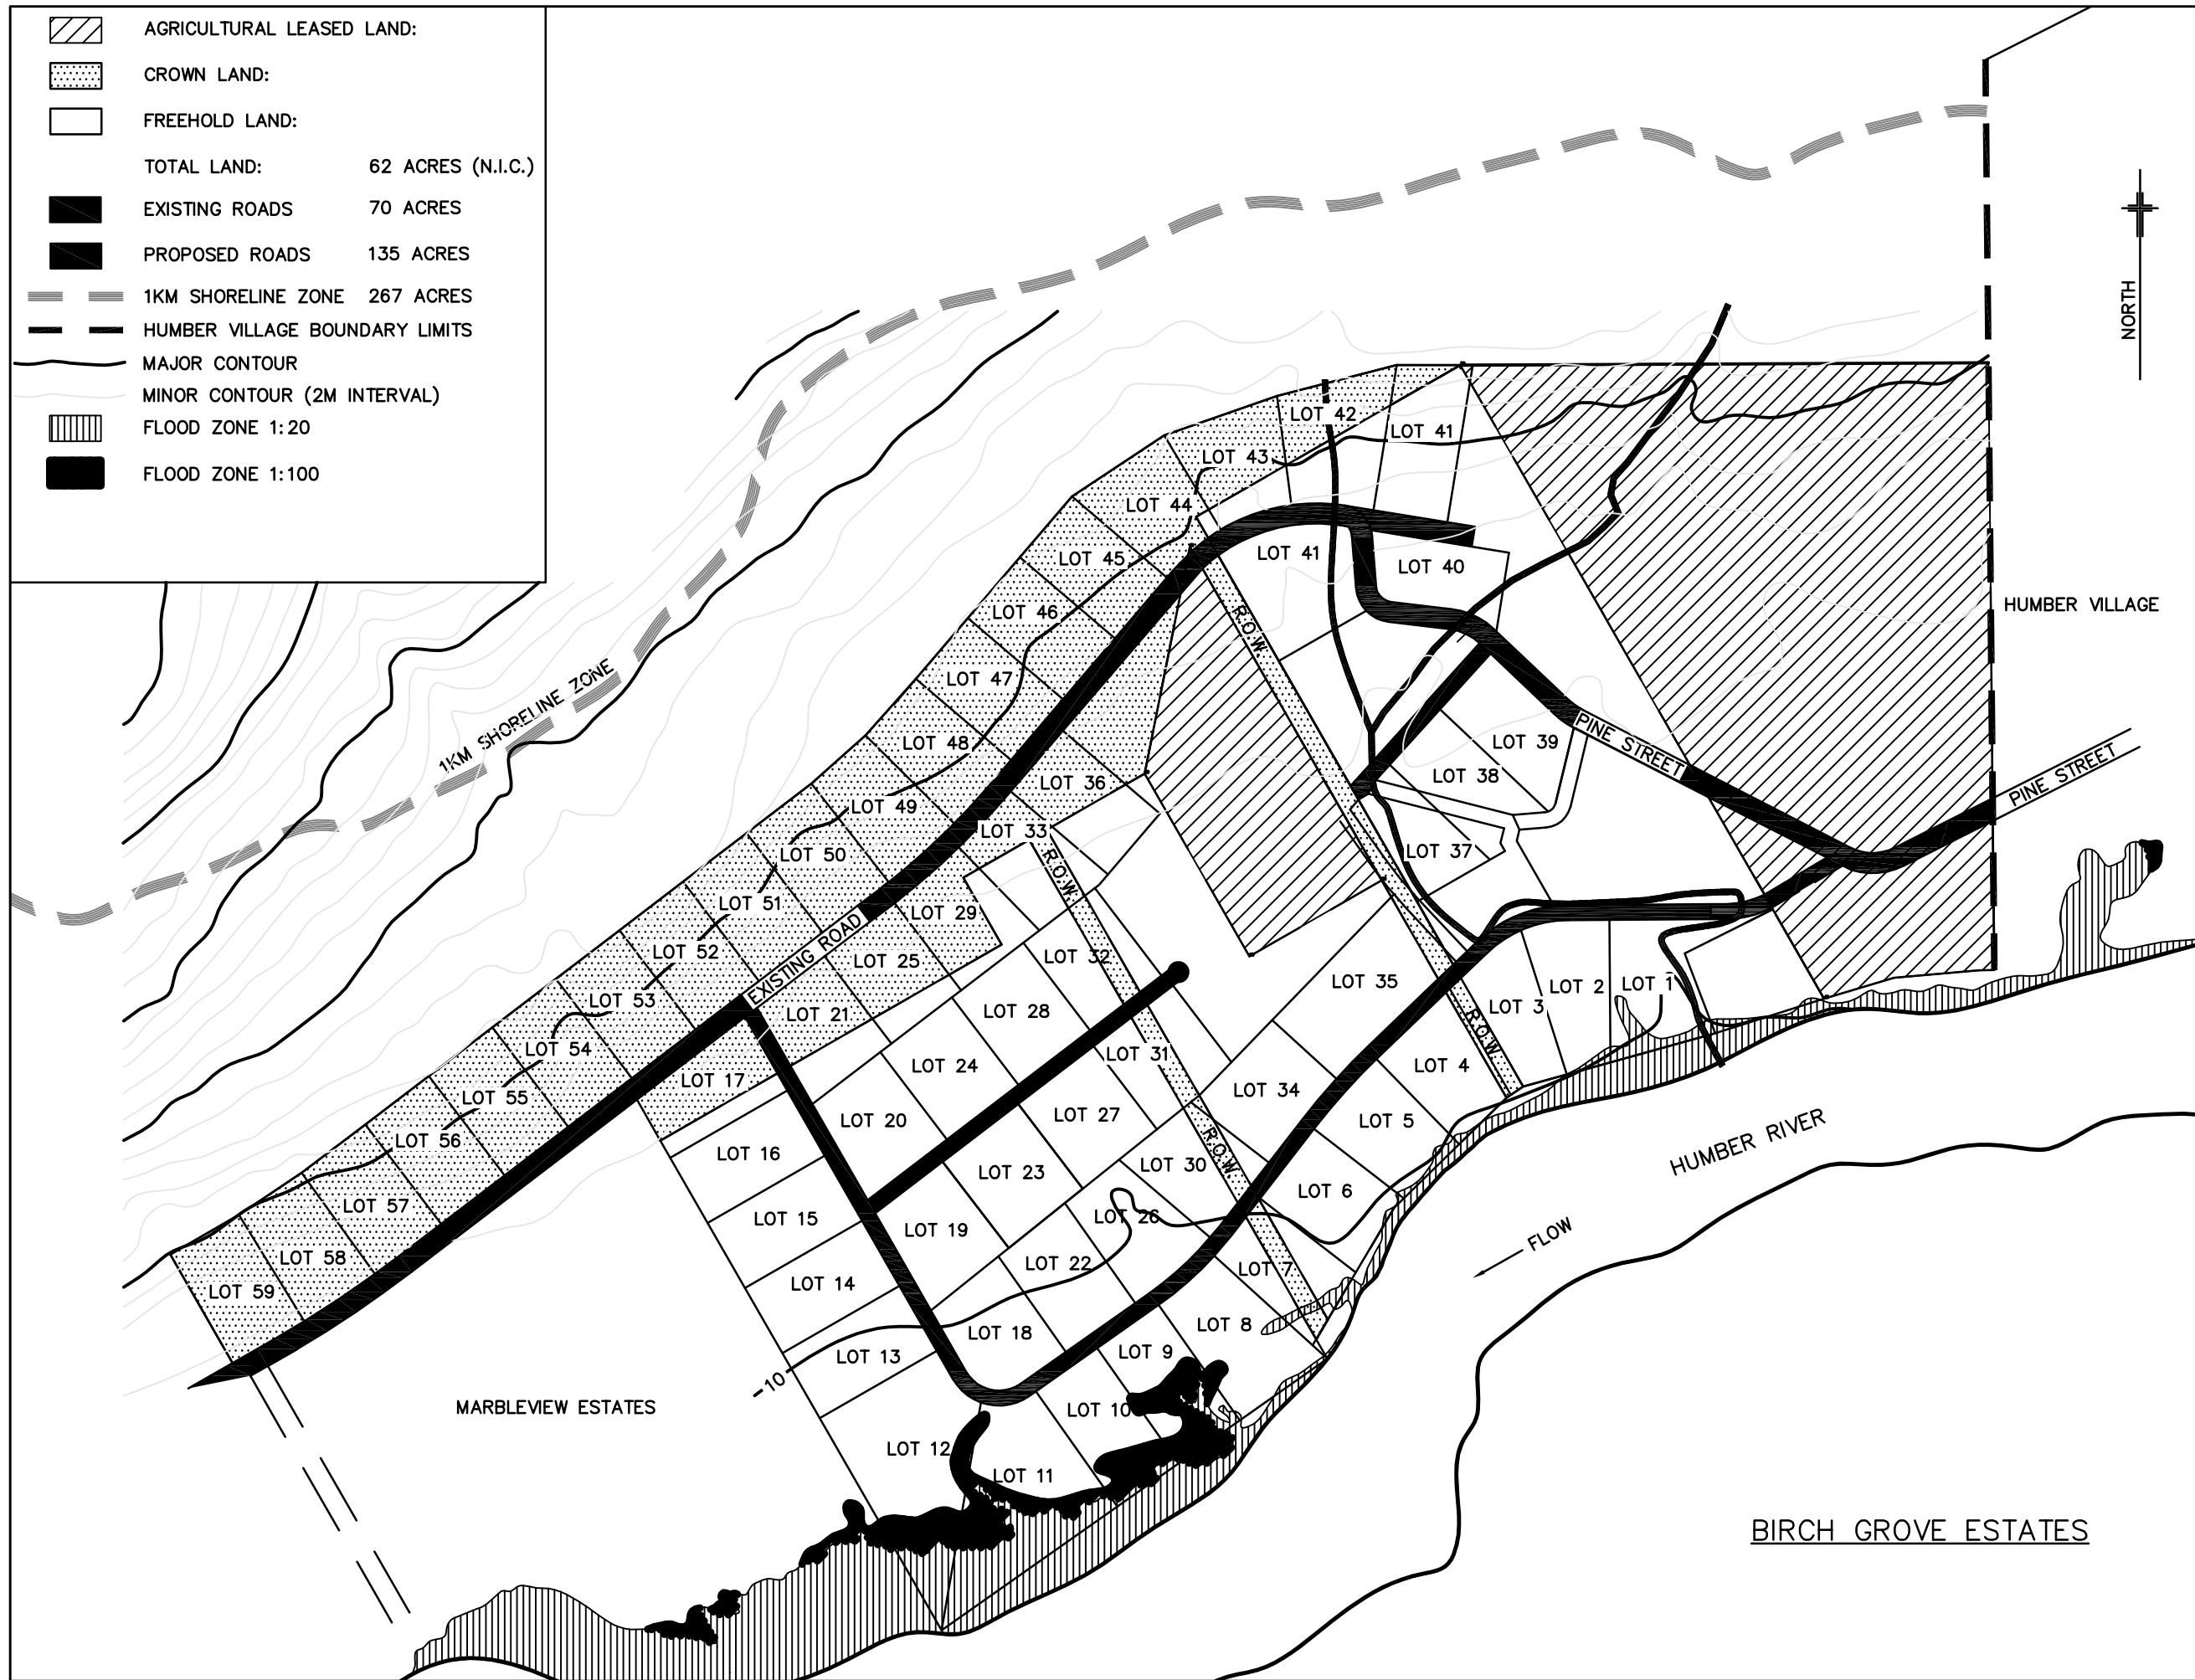BIRCH GROVE ESTATES
 LAND DEVELOPMENT
 GENERAL ARRANGEMENT
 BIRCH GROVE ESTATES

CBCL LIMITED
 Consulting Engineers
 30 LINDA STREET
 ST. JOHN'S, N.F. A1A 1A5
 Phone: (709) 426-4226
 Fax: (709) 426-4225

Scale: N.T.S.

Date	JUNE 2005	Drawn	S.L.
Designed	P.D.	Checked	P.D.
Approved	P.D.	Approved	P.D.
Contract No.	050440	Revision	
Drawing No.	SP-02		