



I:\TPB188156 - Humber\06_DES-ENG\01_CAD\02_DWG\05_WB\01_PROJ\FloodMaps\Comparison\FZM-CCCD_HIST\TPB188156-FZM-CCCD_HIST-20AEP-CM2.dwg

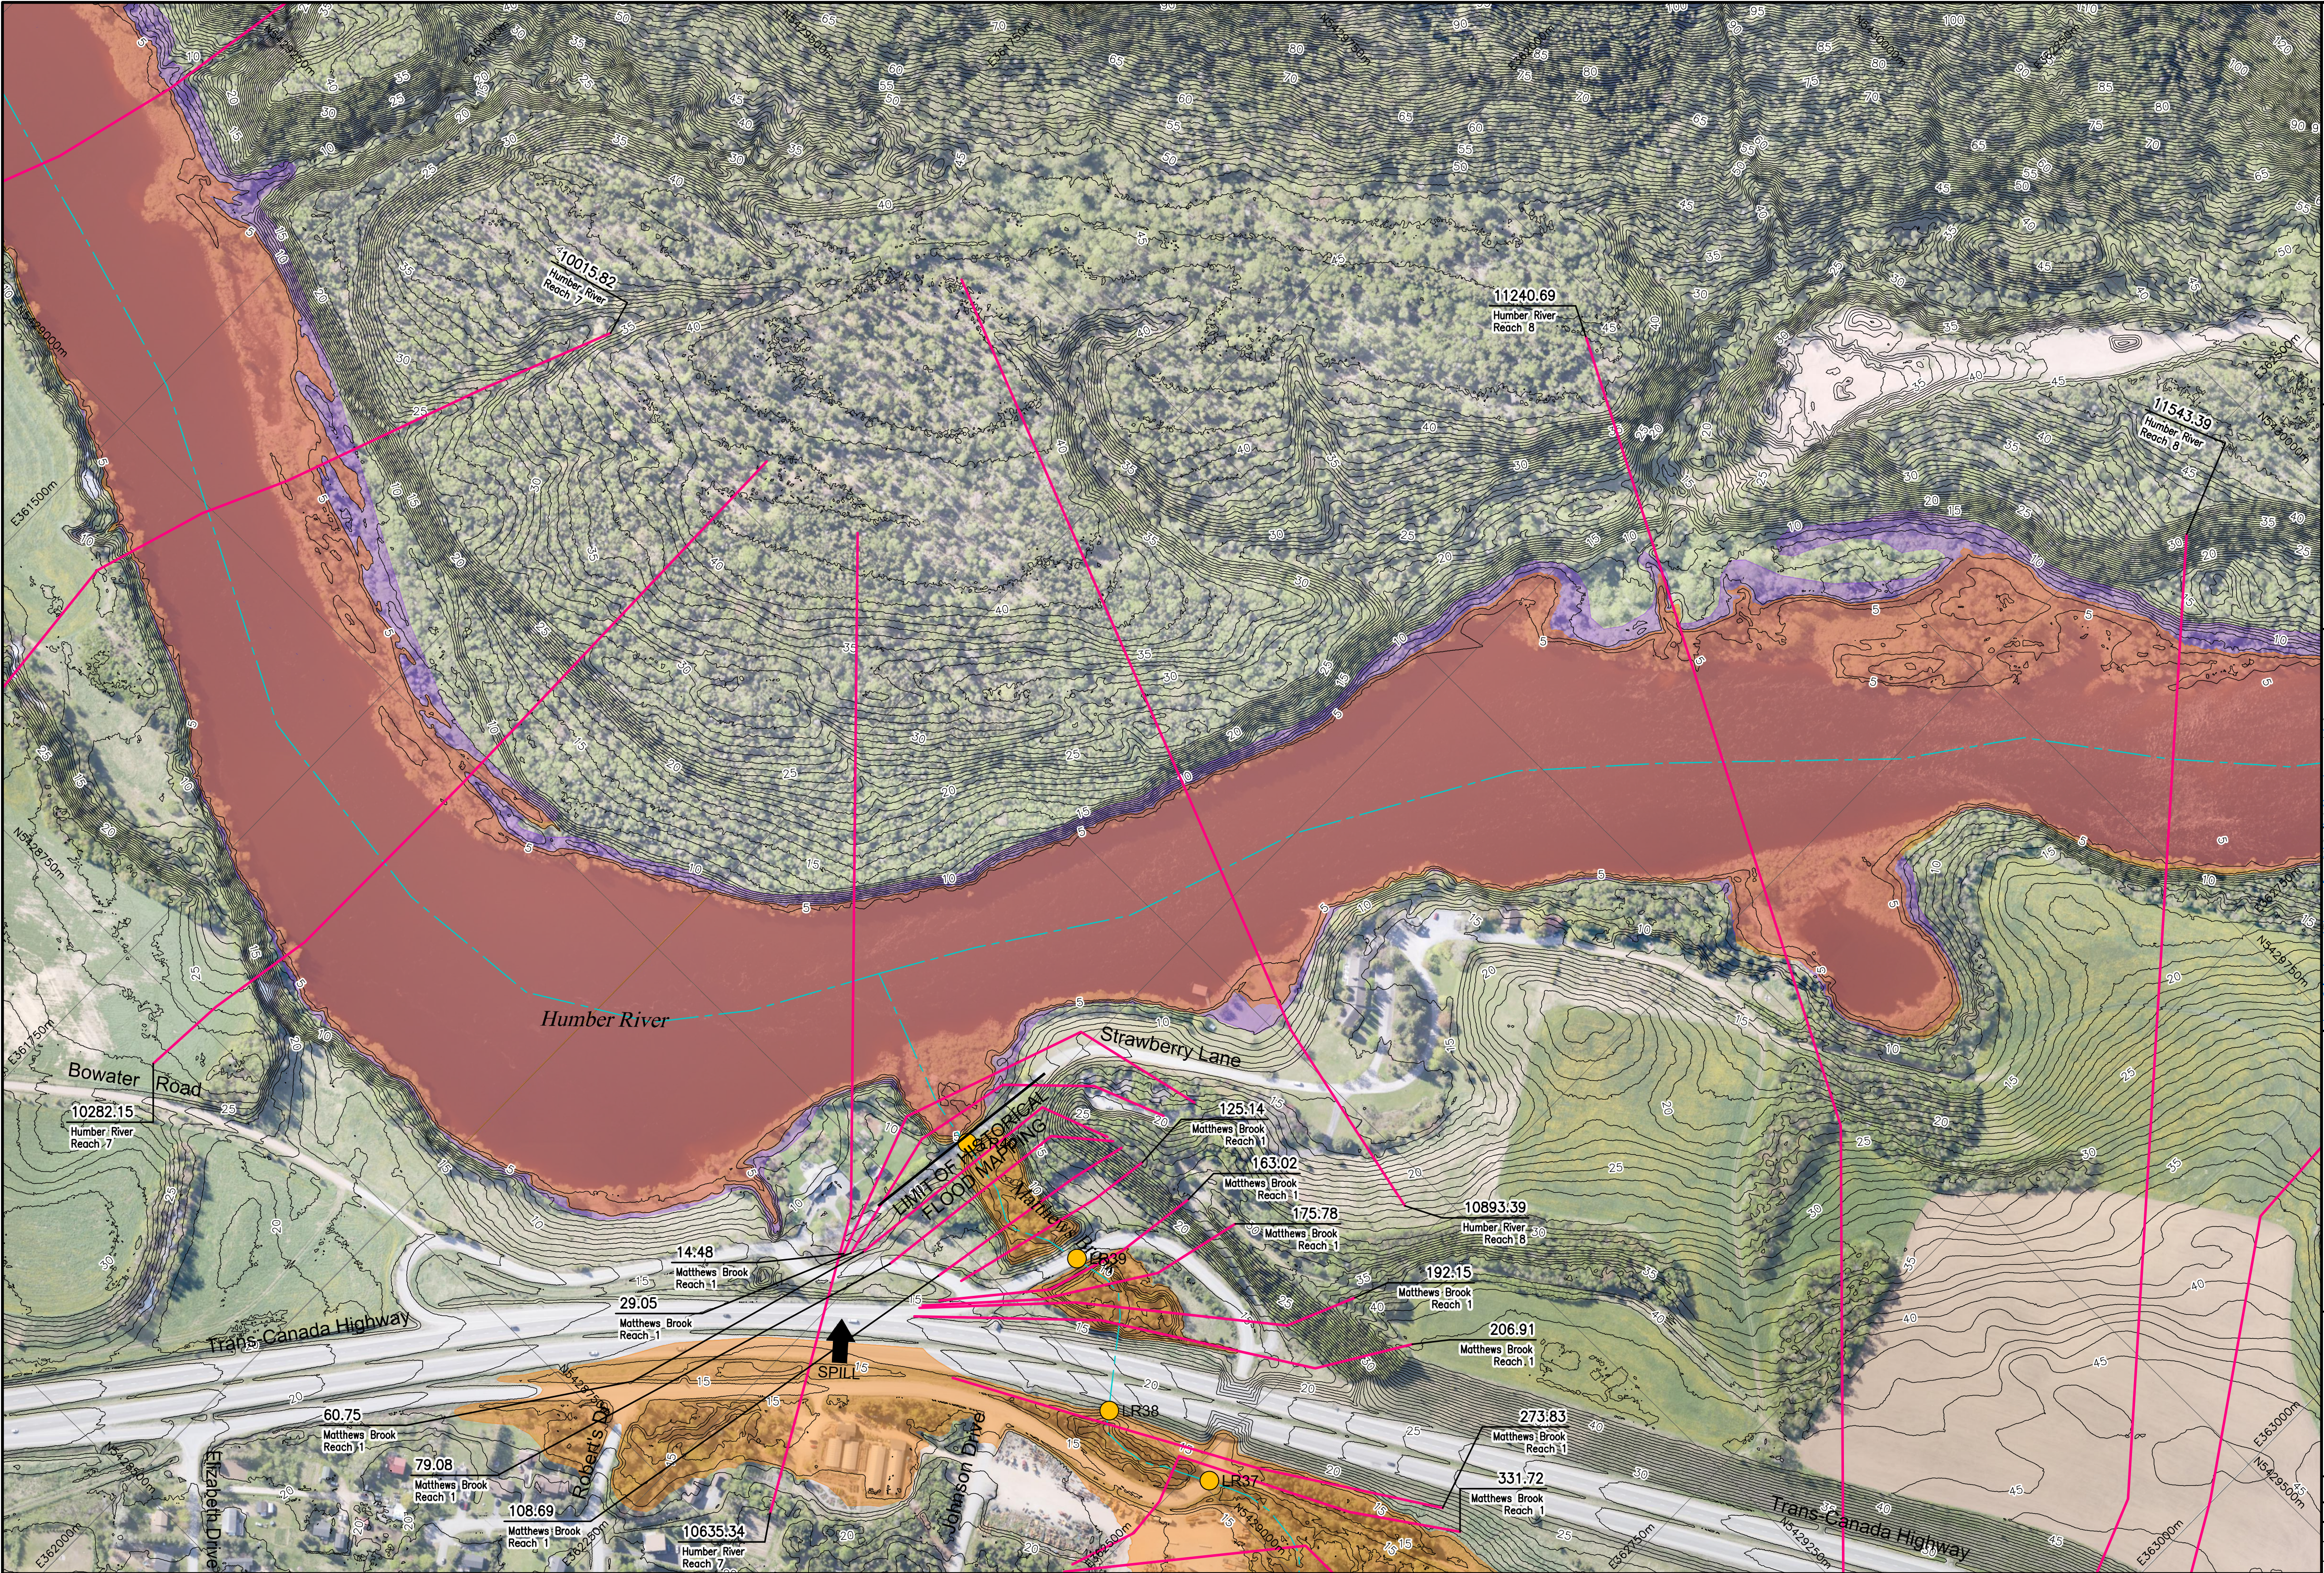


MTMNAD83
ZONE 3

SCALE VALID FOR FULL
SIZE 22"x34" PLOT ONLY

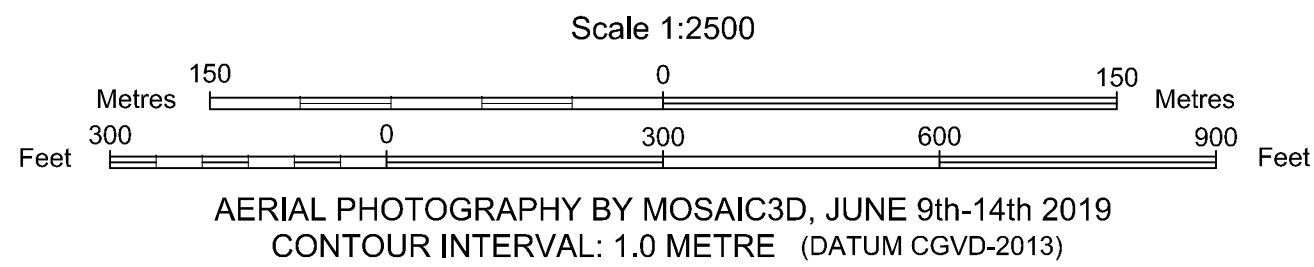

NOTE:
HISTORICAL 1:20 AEP AND 1:100 AEP FLOODLINES
HAVE BEEN DIGITIZED FROM RASTER 1:10000
FLOOD INFORMATION MAPS OF DEER LAKE AND
STEADY BROOK THAT HAVE BEEN GEO-REFERENCED
USING BEST FIT/RUBBERSHEETING PRACTICES.

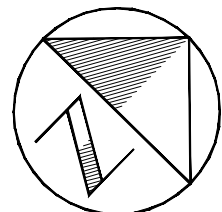


**Climate Change
Flood Risk Map Study
Humber River Communities**

1:20 AEP Flood Extent Comparison Map
Current Climate and Current Development
to Historical Condition

Humber River
Matthews Brook



INDEX MAP
Not to Scale

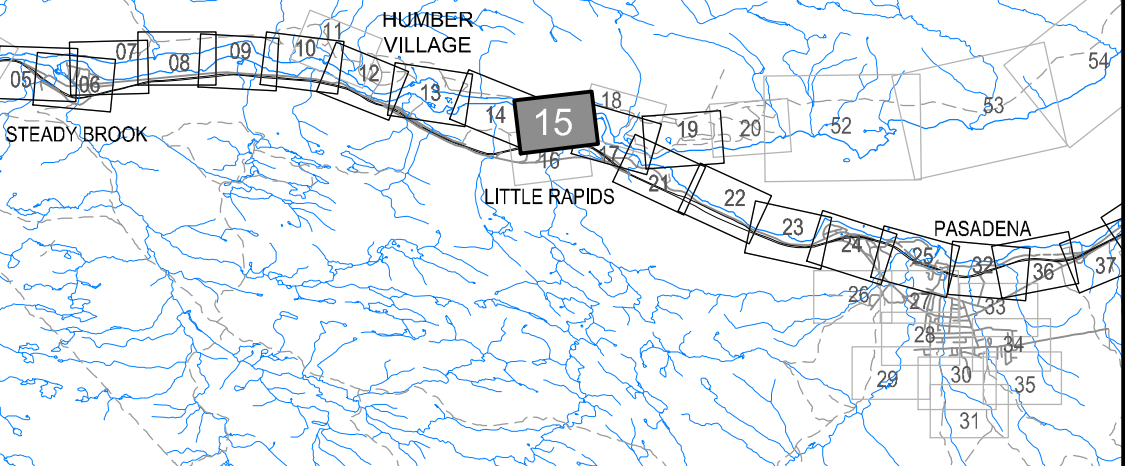

Cross Section Label

Cross Section Number

1050.00

Humber River Reach 4

River/Reach Identification

River Central Line

Cross Section Location

Hydraulic Crossings

Bridge Location Identification

Culvert Location Identification

**Current Climate and
Current Development**

1:20 AEP Flood Zone

Historical Condition

1:20 AEP Flood Zone

wood.

Please note that the Professional
Engineer's stamp verifies the flood
line and associated data, not the
map unless otherwise noted.

REVISIONS

No.	Description	BY	DATE

Sheet 15 of 90