


ADJUSTMENT UNITS FOR MAN HOLES WITH ROUND OPENINGS ARE IN SECTIONS OR CONTINUOUS UNITS. USE BUTYL TAPE BETWEEN UNITS.

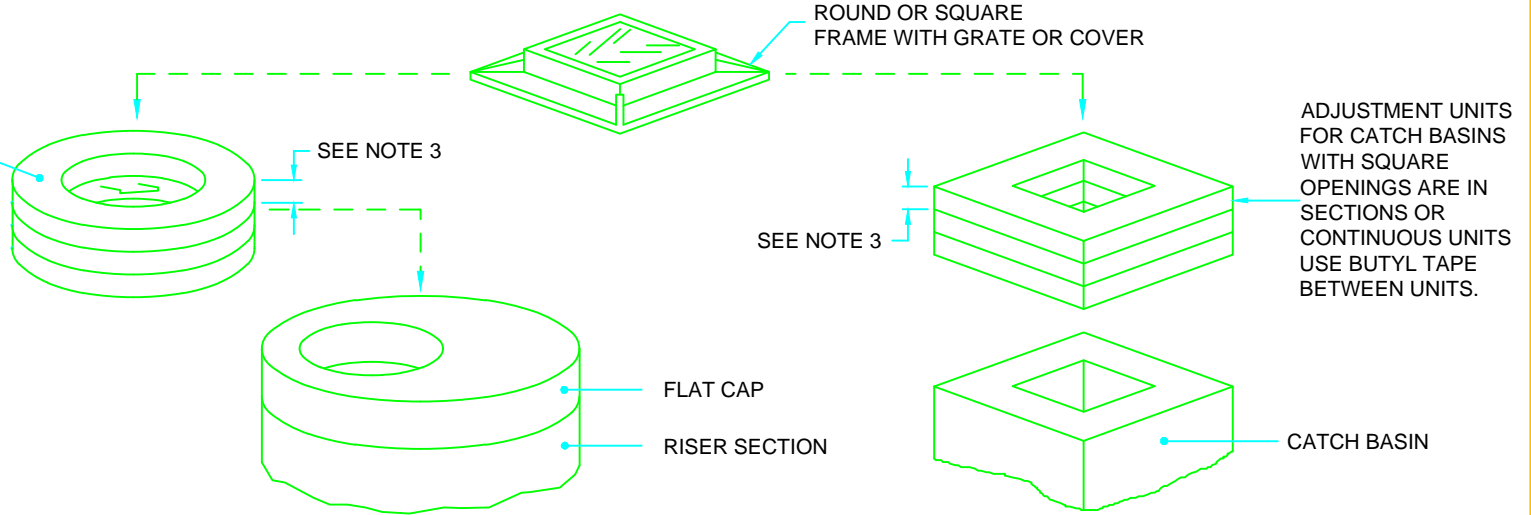

**NOTES:**

1. CENTER REINFORCING IN ADJUSTMENT UNIT  $\pm 10$ mm.
2. ROUND AND SQUARE ADJUSTMENT UNITS ARE AVAILABLE TO A MAXIMUM OF 300mm.
3. ADJUSTMENT UNITS SHALL NOT EXTEND BEYOND THE OUTSIDE EDGE OF THE STRUCTURE.
4. ALL DIMENSIONS ARE IN MILLIMETERS UNLESS OTHERWISE SHOWN.

**MASTER SPECIFICATIONS**

**PRECAST CONCRETE ADJUSTMENT UNITS FOR MAN HOLES, CATCH BASINS, AND VALVE CHAMBERS**

DRAWING NUMBER 04250

DATE: MARCH 2016

SCALE: N.T.S.