



ELEVATION

FLEXIBLE JOINT RIGID AND FLEXIBLE PIPE

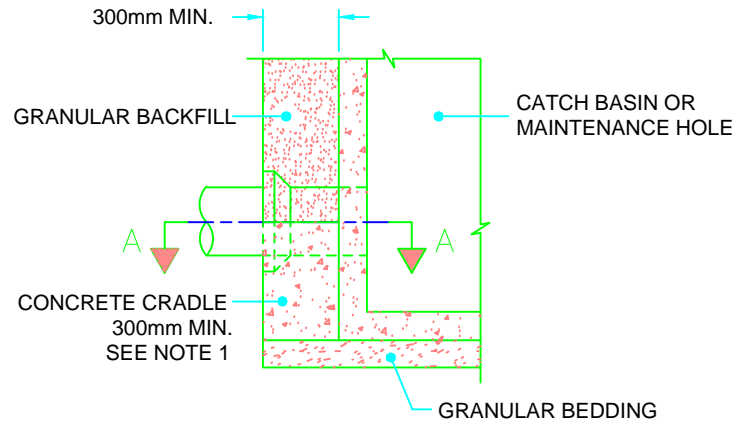

ELEVATION

CONCRETE CRADLE RIGID PIPE

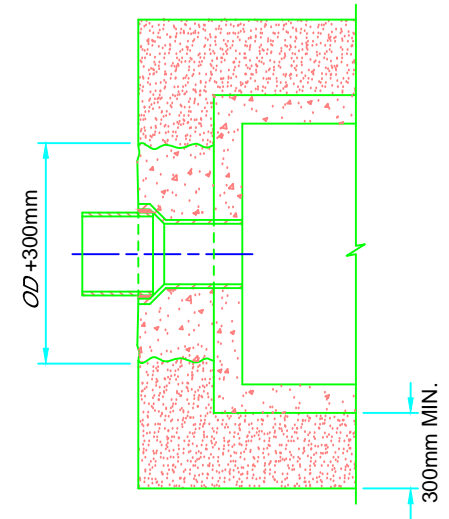

SECTION A-A

NOTES:

1. PIPE SHALL BE SUPPORTED WITH CONCRETE OR UNSHRINKABLE FILL TO THE FIRST PIPE JOINT.
2. ALL DIMENSIONS ARE IN MILLIMETERS UNLESS OTHERWISE SHOWN.

MASTER SPECIFICATIONS

SUPPORT FOR PIPE AT CATCH BASIN OR MAINTENANCE HOLE

DRAWING NUMBER 04260

DATE: MARCH 2016

SCALE: N.T.S.