


PLAN

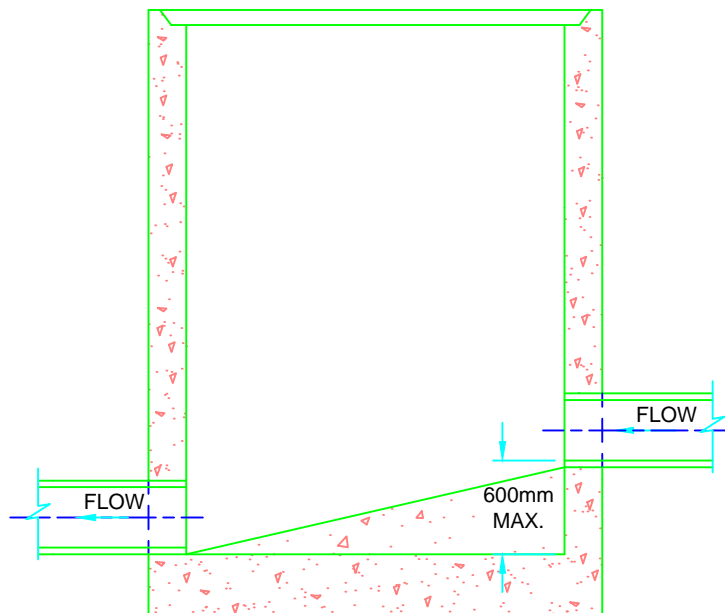

SECTION A-A

NOTES:

1. FOR SUMP DETAIL SEE STANDARD DRAWING 04190.
2. THIS DRAWING SHALL BE READ IN CONJUNCTION WITH STANDARD DRAWING 04320.
3. FROM ATLANTIC CANADA WASTEWATER GUIDELINES MANUAL FOR COLLECTION, TREATMENT AND DISPOSAL (2006)
4. ALL DIMENSIONS ARE IN MILLIMETERS UNLESS OTHERWISE SHOWN.

MH TYPE	MIN INVERT DROP ⁽³⁾
STRAIGHT RUN	15mm
45° TURN	30mm
90° TURN	60mm

**MASTER
SPECIFICATIONS**

**CAST-IN-PLACE MAINTENANCE
HOLE BACKDROP STRUCTURE**

DRAWING NUMBER 04290

DATE: MARCH 2016
SCALE: N.T.S.